




FRONT ELEVATION

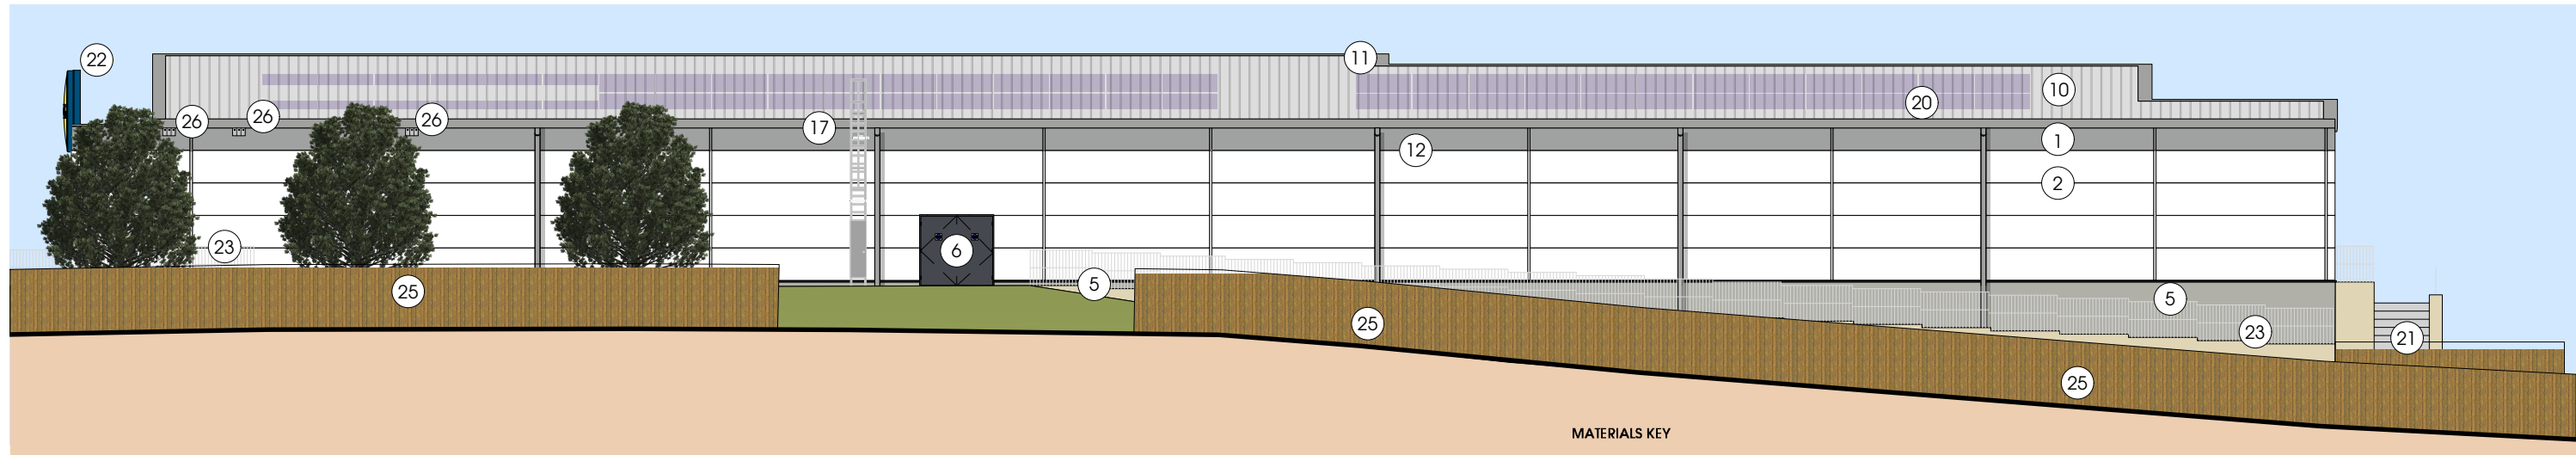

REAR ELEVATION

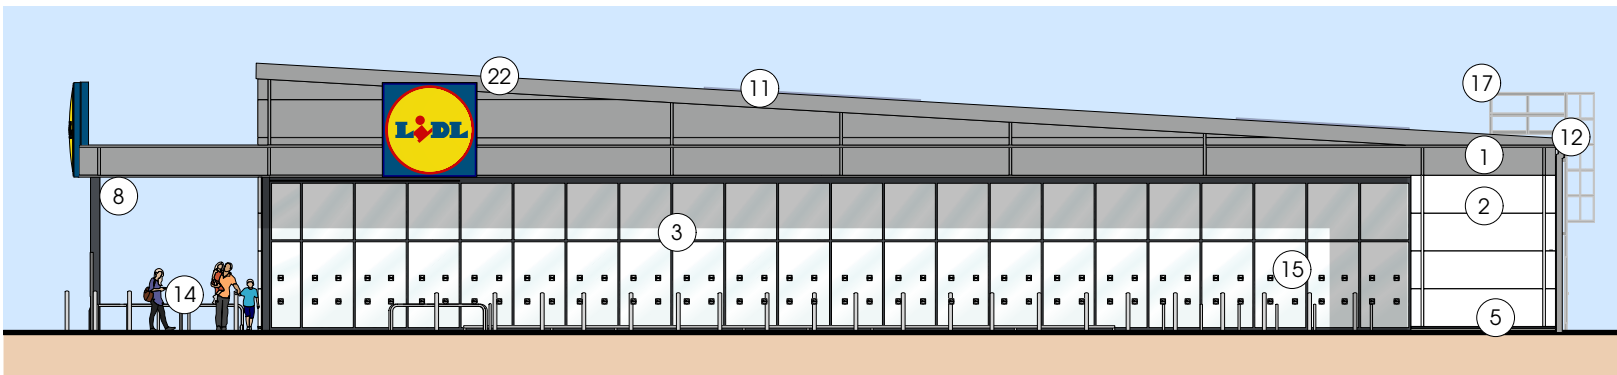

GLAZED GABLE ELEVATION

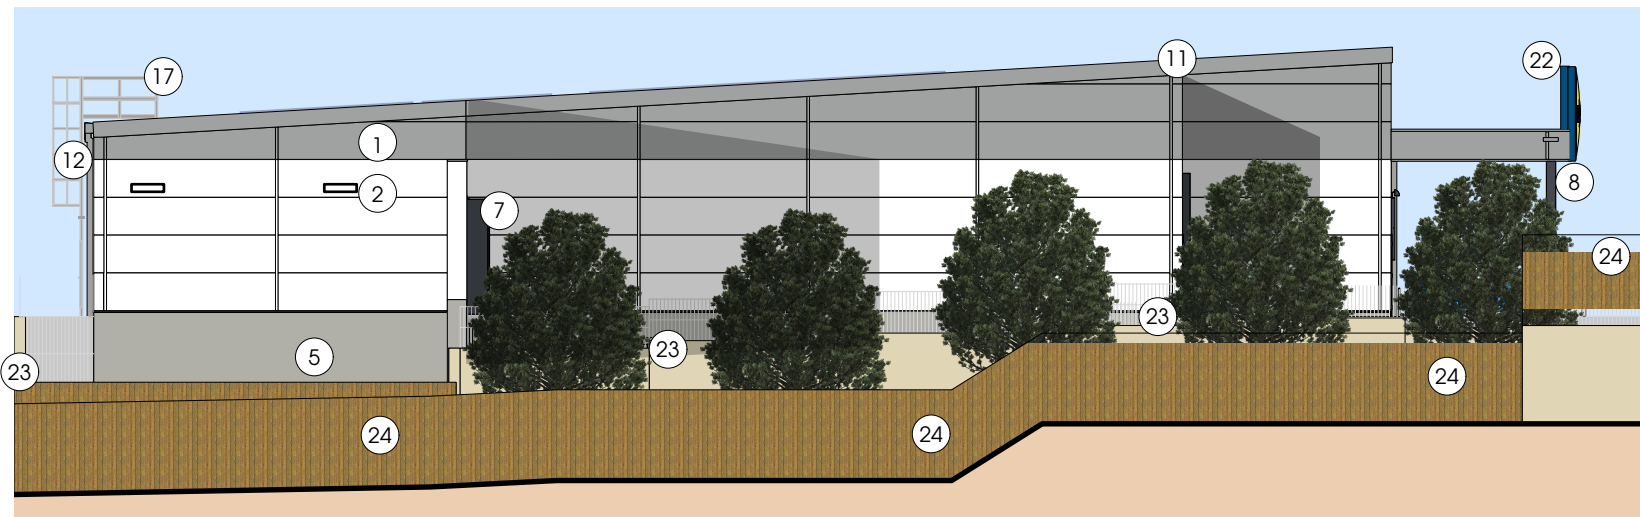


GABLE ELEVATION

MATERIALS KEY

- 1 INSULATED METAL CLADDING PANELS - COLOUR: GREY (RAL 9006)
- 2 INSULATED METAL CLADDING PANELS - COLOUR: WHITE (RAL 9010)
- 3 CURTAIN WALLING - DOUBLE GLAZED UNITS - COLOUR: GREY (RAL 7024). CURTAIN WALL TO BE FITTED WITH SUN BLINDS TO PROVIDE GLARE PROTECTION.
- 4 ENTRANCE DOORS - DOUBLE GLAZED UNITS - COLOUR: GREY (RAL 7024)
- 5 LOW LEVEL RENDER - COLOUR: GREY (RAL 7038)
- 6 POWDER COATED STEEL DOORS - COLOUR: GREY (RAL 7024)
- 7 SECTIONAL DOOR - COLOUR: GREY (RAL 7024)
- 8 CANOPY COLUMN - COLOUR: GREY (RAL 7024)
- 9 NON OPENABLE FIXED SAFETY GLASS WINDOWS - FLASHING COLOUR: GREY (RAL 7024)
- 10 METAL COMPOSITE INSULATED ROOF PANELS - COLOUR: GREY (RAL 9006)
- 11 STEEL COPING FLASHING TO ROOF PERIMETER - COLOUR: GREY (RAL 9006) TO MATCH CLADDING.
- 12 ALUMINIUM GUTTERS AND RAIN WATER PIPES - COLOUR: GREY (RAL 9006) TO MATCH CLADDING.
- 13 GALVANISED METAL DRIVERS STEPS, STAIRCASE AND BALLUSTERS WITH HANDRAILS. ALL STEPS TO BE CONSTRUCTED IN ACCORDANCE WITH BUILDING REGS PART K.
- 14 STAINLESS STEEL TUBULAR TROLLEY GUIDES (MARINE GRADE 316) SPACES FOR WHEELCHAIR SHOPPING TROLLEYS AND TROLLEYS WITH BABY SEATS. FIXED WITH CONCRETE FOUNDATION.
- 15 STAINLESS STEEL CYCLE STANDS, 750mm HIGH, ROOT FIXED TO CONCRETE FOUNDATION.
- 16 BILLBOARD SIGNAGE INDICATIVE ONLY - FRAME COLOUR: GREY (RAL 7024)
- 17 FIXED EXTERNAL CAT LADDER PROVIDING ROOF ACCESS. CAT LADDER TO BE LOCKABLE.
- 18 CONCRETE FILLED GALVANISED STEEL HGV BOLLARD PAINTED BLACK & YELLOW AT 45DEG.
- 19 WALL-MOUNTED ASH TRAY SHOWN AS INDICATIVE ONLY, TO BE LOCATED CLOSE TO DRIVER'S STAIR
- 20 PV PANELS (INDICATIVE ONLY)
- 21 2.4m CLOSEBOARD TIMBER FENCE WITH GATE AROUND PLANT AREA
- 22 LIDL SIGN. SUPPORTING FRAME COLOUR: BLUE (RAL 5010).
- 23 REINFORCED CONCRETE RETAINING WALL TO S.E. DESIGN AND DETAIL. WALL TO HAVE 1.1. GALVANISED STEEL GUARDING. WALL TO HAVE RENDER FINISH COLOUR BUFF
- 24 2.4m CLOSEBOARD TIMBER FENCE ON SOUTHERN BOUNDARY AS PER INACOUSTIC NOISE ASSESSMENT REPORT Pr. No 24-495
- 25 2m CLOSEBOARD TIMBER FENCE ON SITE BOUNDARIES
- 26 SPARROW BOXES (INDICATIVE ONLY)

THIS DRAWING IS COPYRIGHT, AND REMAINS THE PROPERTY OF HTC ARCHITECTS. IT MUST NOT BE REPRODUCED, USED, DISCLOSED OR TRANSMITTED TO THIRD PARTIES IN ANY FORM, IN WHOLE OR IN PART, WITHOUT PRIOR WRITTEN PERMISSION.

DO NOT SCALE!
ALL DIMENSIONS SHOULD BE CHECKED ON SITE BEFORE WORK COMMENCES

 

Rev.	Date	Description	NG	Drawn
B	19/02/2025	SPARROW BOXES ADDED ON THE DRAWINGS	NG	
A	17/02/2025	LATEST SITE PLAN MODIFICATIONS	NG	

htcarchitects

client
Lidl GB Ltd.

York Place Studio
8 Britannia Street
Leeds
LS1 2DZ
T: (0113) 244 3457
W: www.htcarchitects.co.uk
E: info@htcarchitects.co.uk



project
Blackwood

drawing title
Proposed Contextual Elevations

date **October 2024**
status **Planning**
scale **1:200 @ A3**
drawn **NG** checked **LS**
job no. **2973** dwg no. **P201** rev. **B**