


THIS DRAWING IS COPYRIGHT, AND REMAINS THE PROPERTY OF HTC ARCHITECTS. IT MUST NOT BE REPRODUCED, USED, DISCLOSED OR TRANSMITTED TO THIRD PARTIES IN ANY FORM, IN WHOLE OR IN PART, WITHOUT PRIOR WRITTEN PERMISSION.

DO NOT SCALE!  
ALL DIMENSIONS SHOULD BE CHECKED ON SITE BEFORE WORK COMMENCES

SITE BOUNDARIES BASED ON EMP DRAINAGE DRAWING 1028/18U/01-02 DWG RECEIVED FROM LIDL ON 09/07/24 AND TITLE DEEDS OVERLAY

EXISTING SITE PLAN BASED ON EMP SURVEYS LTD JOB NO 1028 DRAWING NO 1028/1U/01-03 REV A

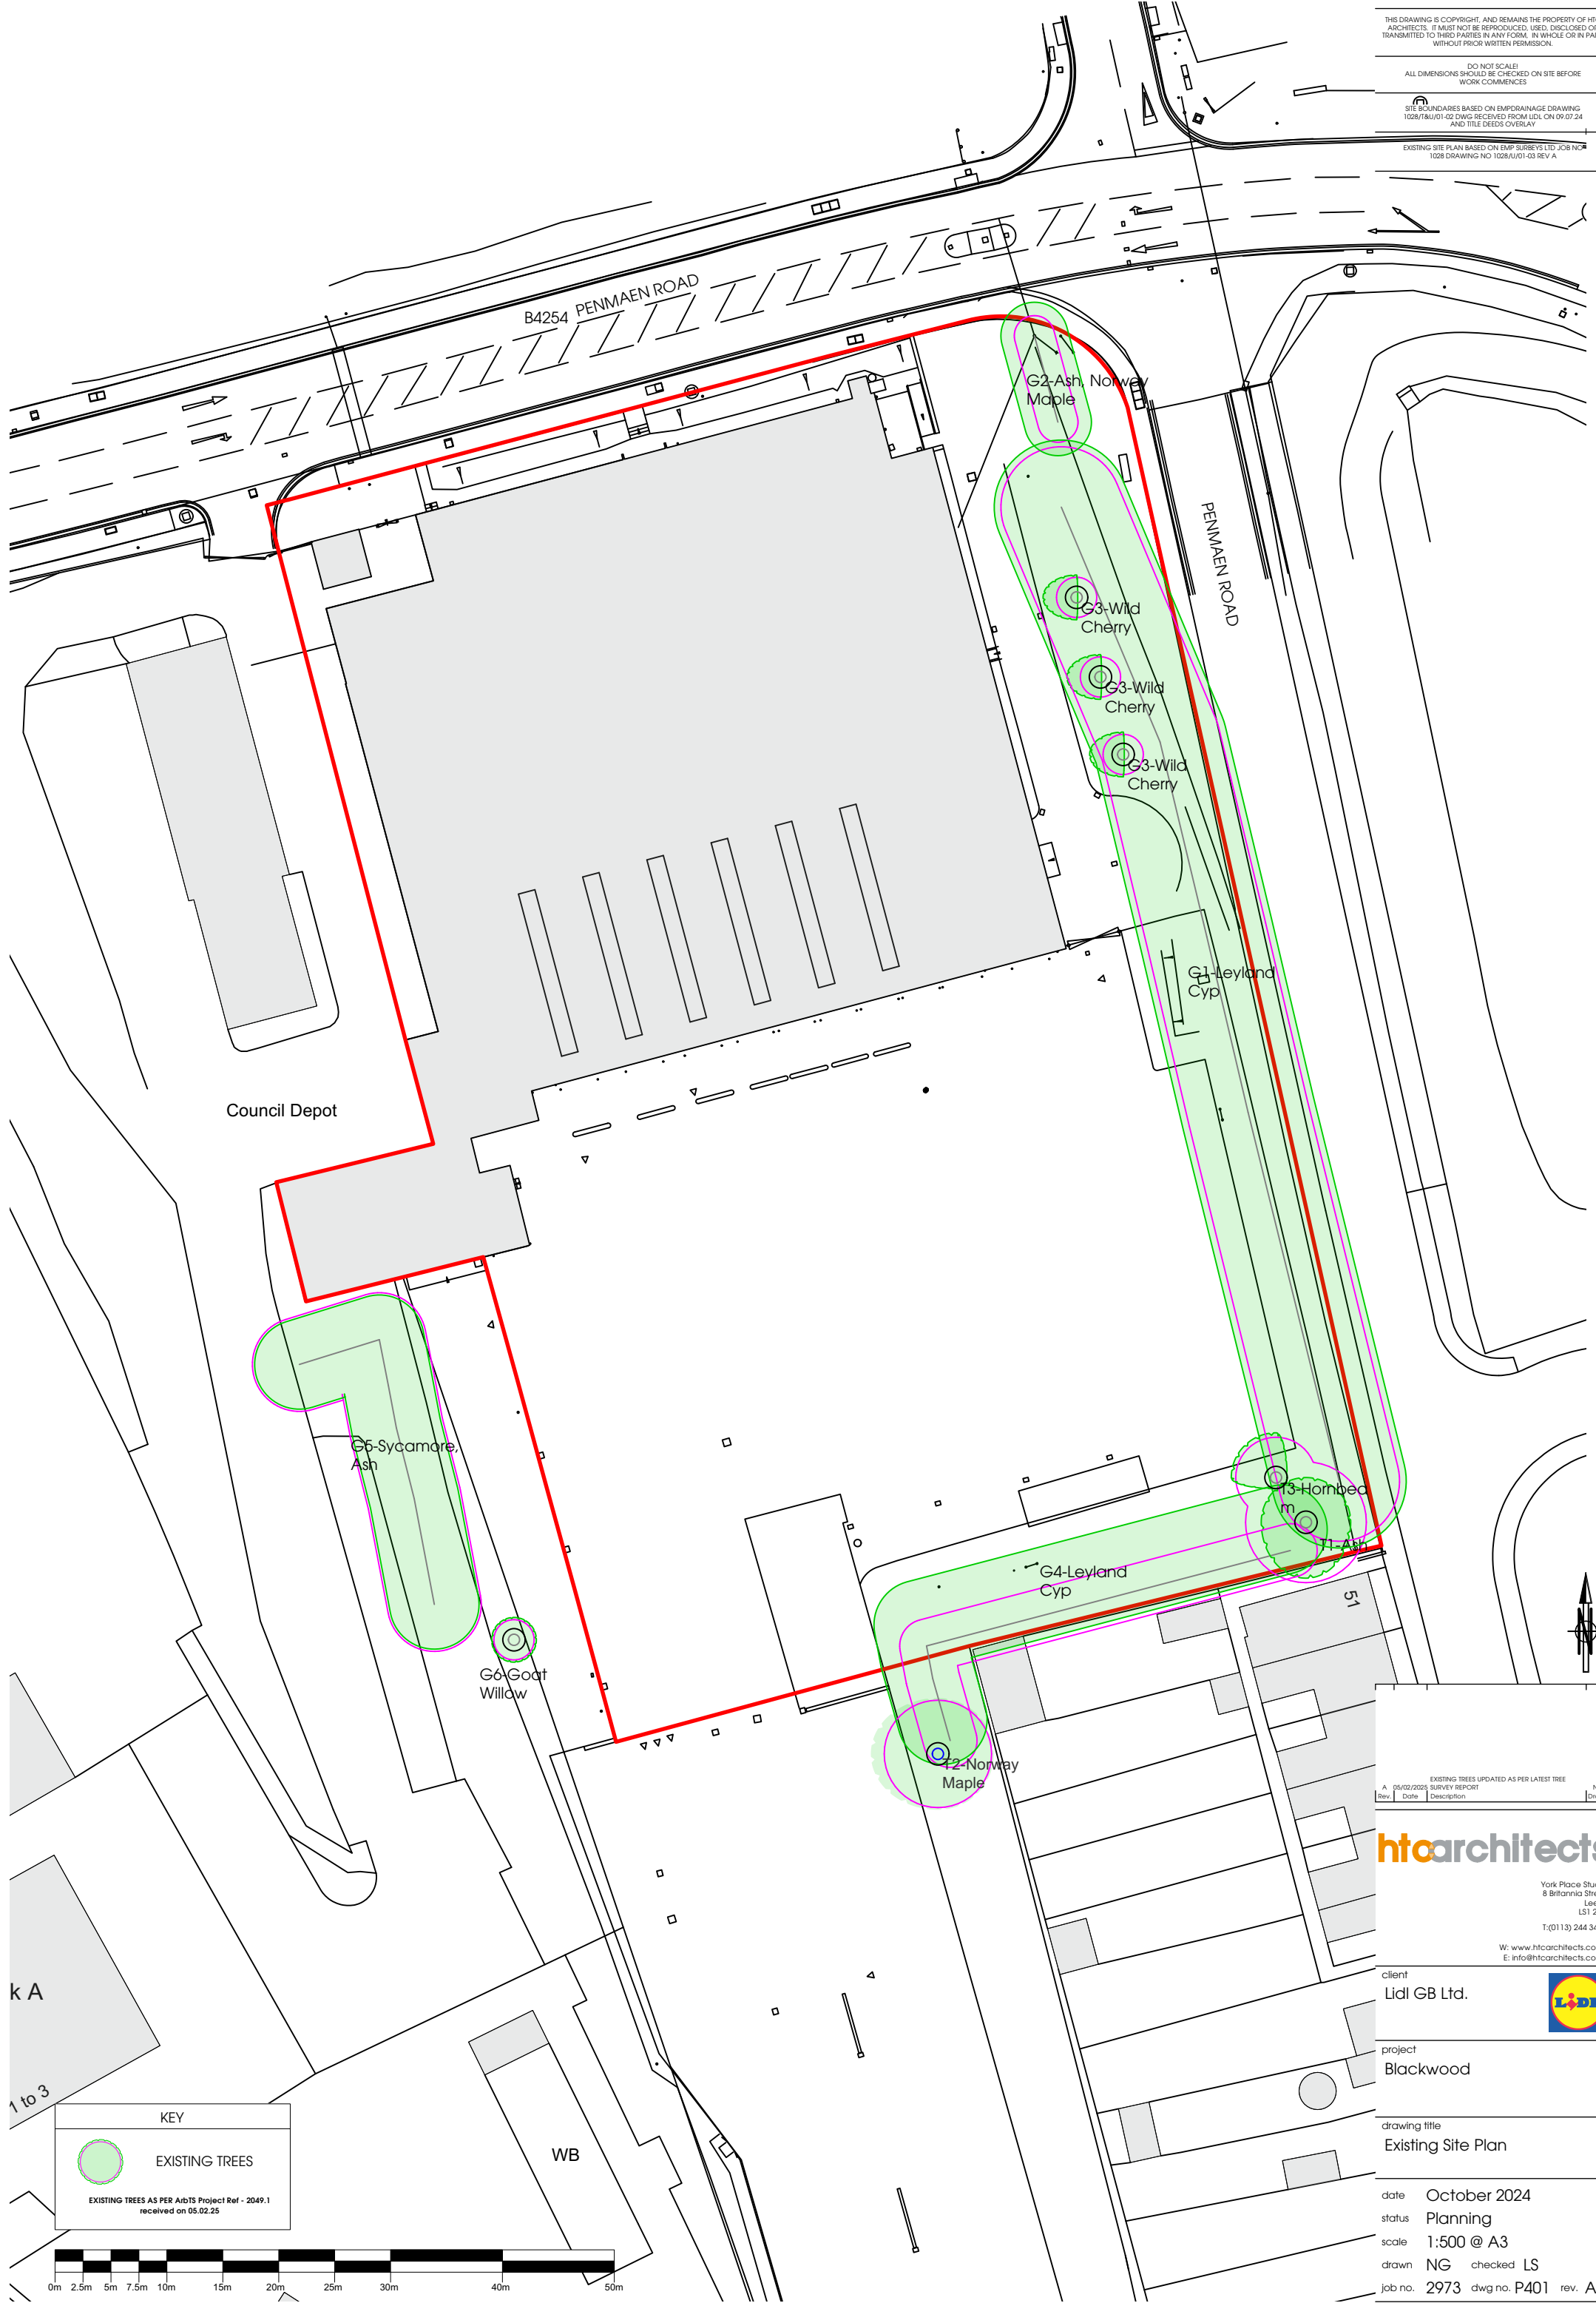

Council Depot

B4254 PENMAEN ROAD

PENMAEN ROAD

G2-Ash, Norway Maple

G3-Wild Cherry

G3-Wild Cherry

G3-Wild Cherry

G4-Leyland Cyp

G5-Sycamore, Ash

G6-Goat Willow


T2-Norway Maple

G4-Leyland Cyp


T3-Hornbeam

k A

KEY

  EXISTING TREES

EXISTING TREES AS PER AdbTS Project Ref - 2049.1 received on 05.02.25

 

EXISTING TREES UPDATED AS PER LATEST TREE SURVEY REPORT

Rev	Date	Description	NG
A	05/02/2025	SURVEY REPORT	NG

**htcarchitects**

York Place Studio  
8 Britannia Street  
Leeds  
LS1 2DZ

T: (0113) 244 3457

W: www.htcarchitects.co.uk  
E: info@htcarchitects.co.uk

client  
**Lidl GB Ltd.**



project  
**Blackwood**

drawing title  
**Existing Site Plan**

date **October 2024**

status **Planning**

scale **1:500 @ A3**

drawn **NG** checked **LS**

job no. **2973** dwg no. **P401** rev. **A**