


**SUMMER**

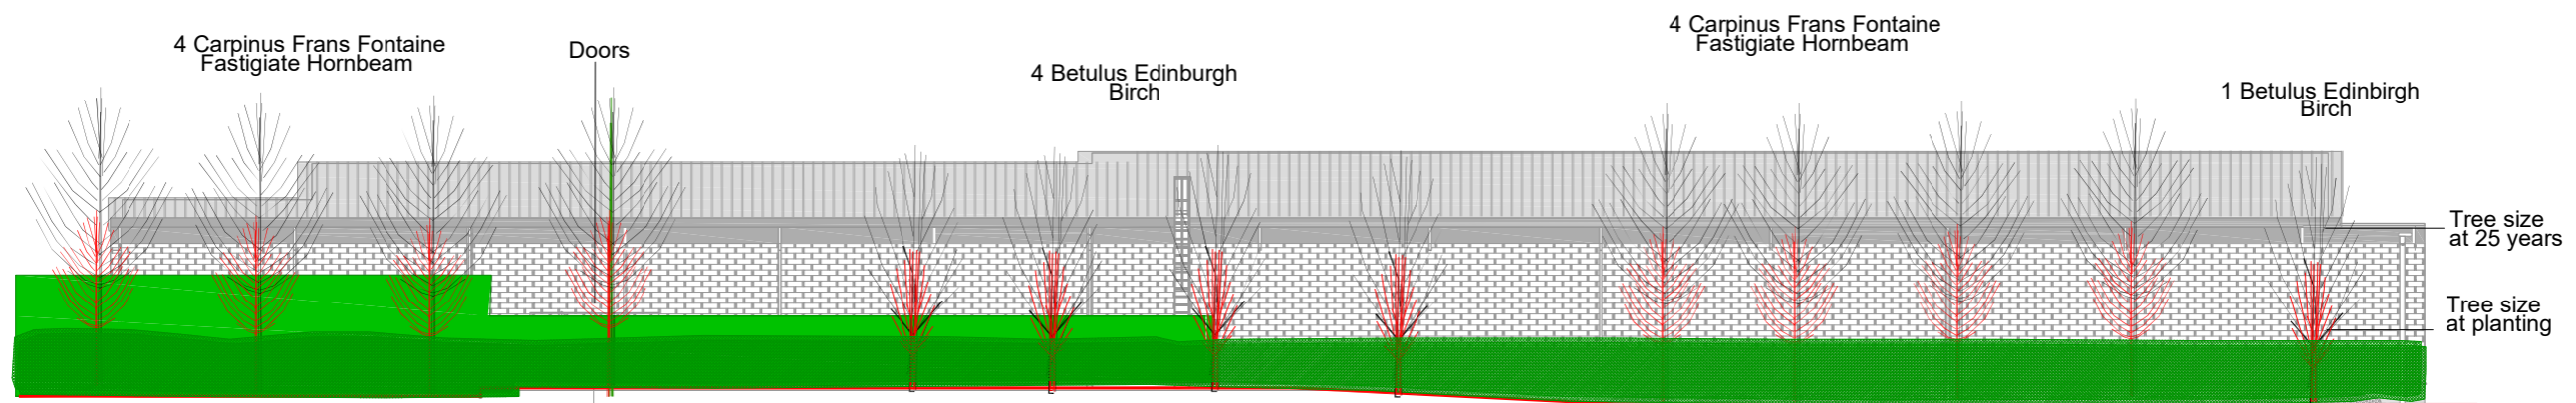

**WINTER**

**CA-2024-LM-09 Rev A**  
 15 October 2024  
 Revised Layout

Corscadden Associates  
 77 Fairleigh Road  
 Cardiff. CF11 9JW  
 Tel 07966 423074  
 email ca@corscaddenassociates.com

Project

**CWMANN  
 Nr LAMPETER  
 SA48 8DR**

Drawing Title

**REAR ELEVATION**

Scale  
 As Given

Date  
 9 October 2024

173

Drawing No  
**CA-2024-LMP-08 Rev A**