


THIS DRAWING IS COPYRIGHT, AND REMAINS THE PROPERTY OF HTC ARCHITECTS. IT MUST NOT BE REPRODUCED, USED, DISCLOSED OR TRANSMITTED TO THIRD PARTIES IN ANY FORM, IN WHOLE OR IN PART, WITHOUT PRIOR WRITTEN PERMISSION.

DO NOT SCALE!
ALL DIMENSIONS SHOULD BE CHECKED ON SITE BEFORE WORK COMMENCES

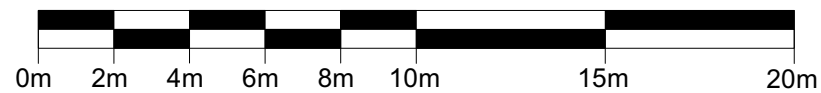

Rev.	Date	Description	NG
A	04/01/2025	RETAINING WALLS REMOVED AFTER LEVEL STRATEGY REVIEW	NG

htcarchitects

York Place Studio
8 Britannia Street
Leeds
LS1 2DZ
T: (0113) 244 3457
W: www.htcarchitects.co.uk
E: info@htcarchitects.co.uk

client
Lidl GB Ltd.



project
Blackwood

drawing title
Proposed Ground Floor Plan

date October 2024
status Planning
scale 1:200 @ A3
drawn NG checked LS
job no. 2973 dwg no. P100 rev. A