


THIS DRAWING IS COPYRIGHT, AND REMAINS THE PROPERTY OF HTC ARCHITECTS. IT MUST NOT BE REPRODUCED, USED, DISCLOSED OR TRANSMITTED TO THIRD PARTIES IN ANY FORM, IN WHOLE OR IN PART, WITHOUT PRIOR WRITTEN PERMISSION.

DO NOT SCALE!
ALL DIMENSIONS SHOULD BE CHECKED ON SITE BEFORE WORK COMMENCES

DRAWING TO BE READ IN CONJUNCTION WITH EMPHASIS DRAWING 1028/BU/01-02 DWG RECEIVED FROM LIDL ON 09.07.24

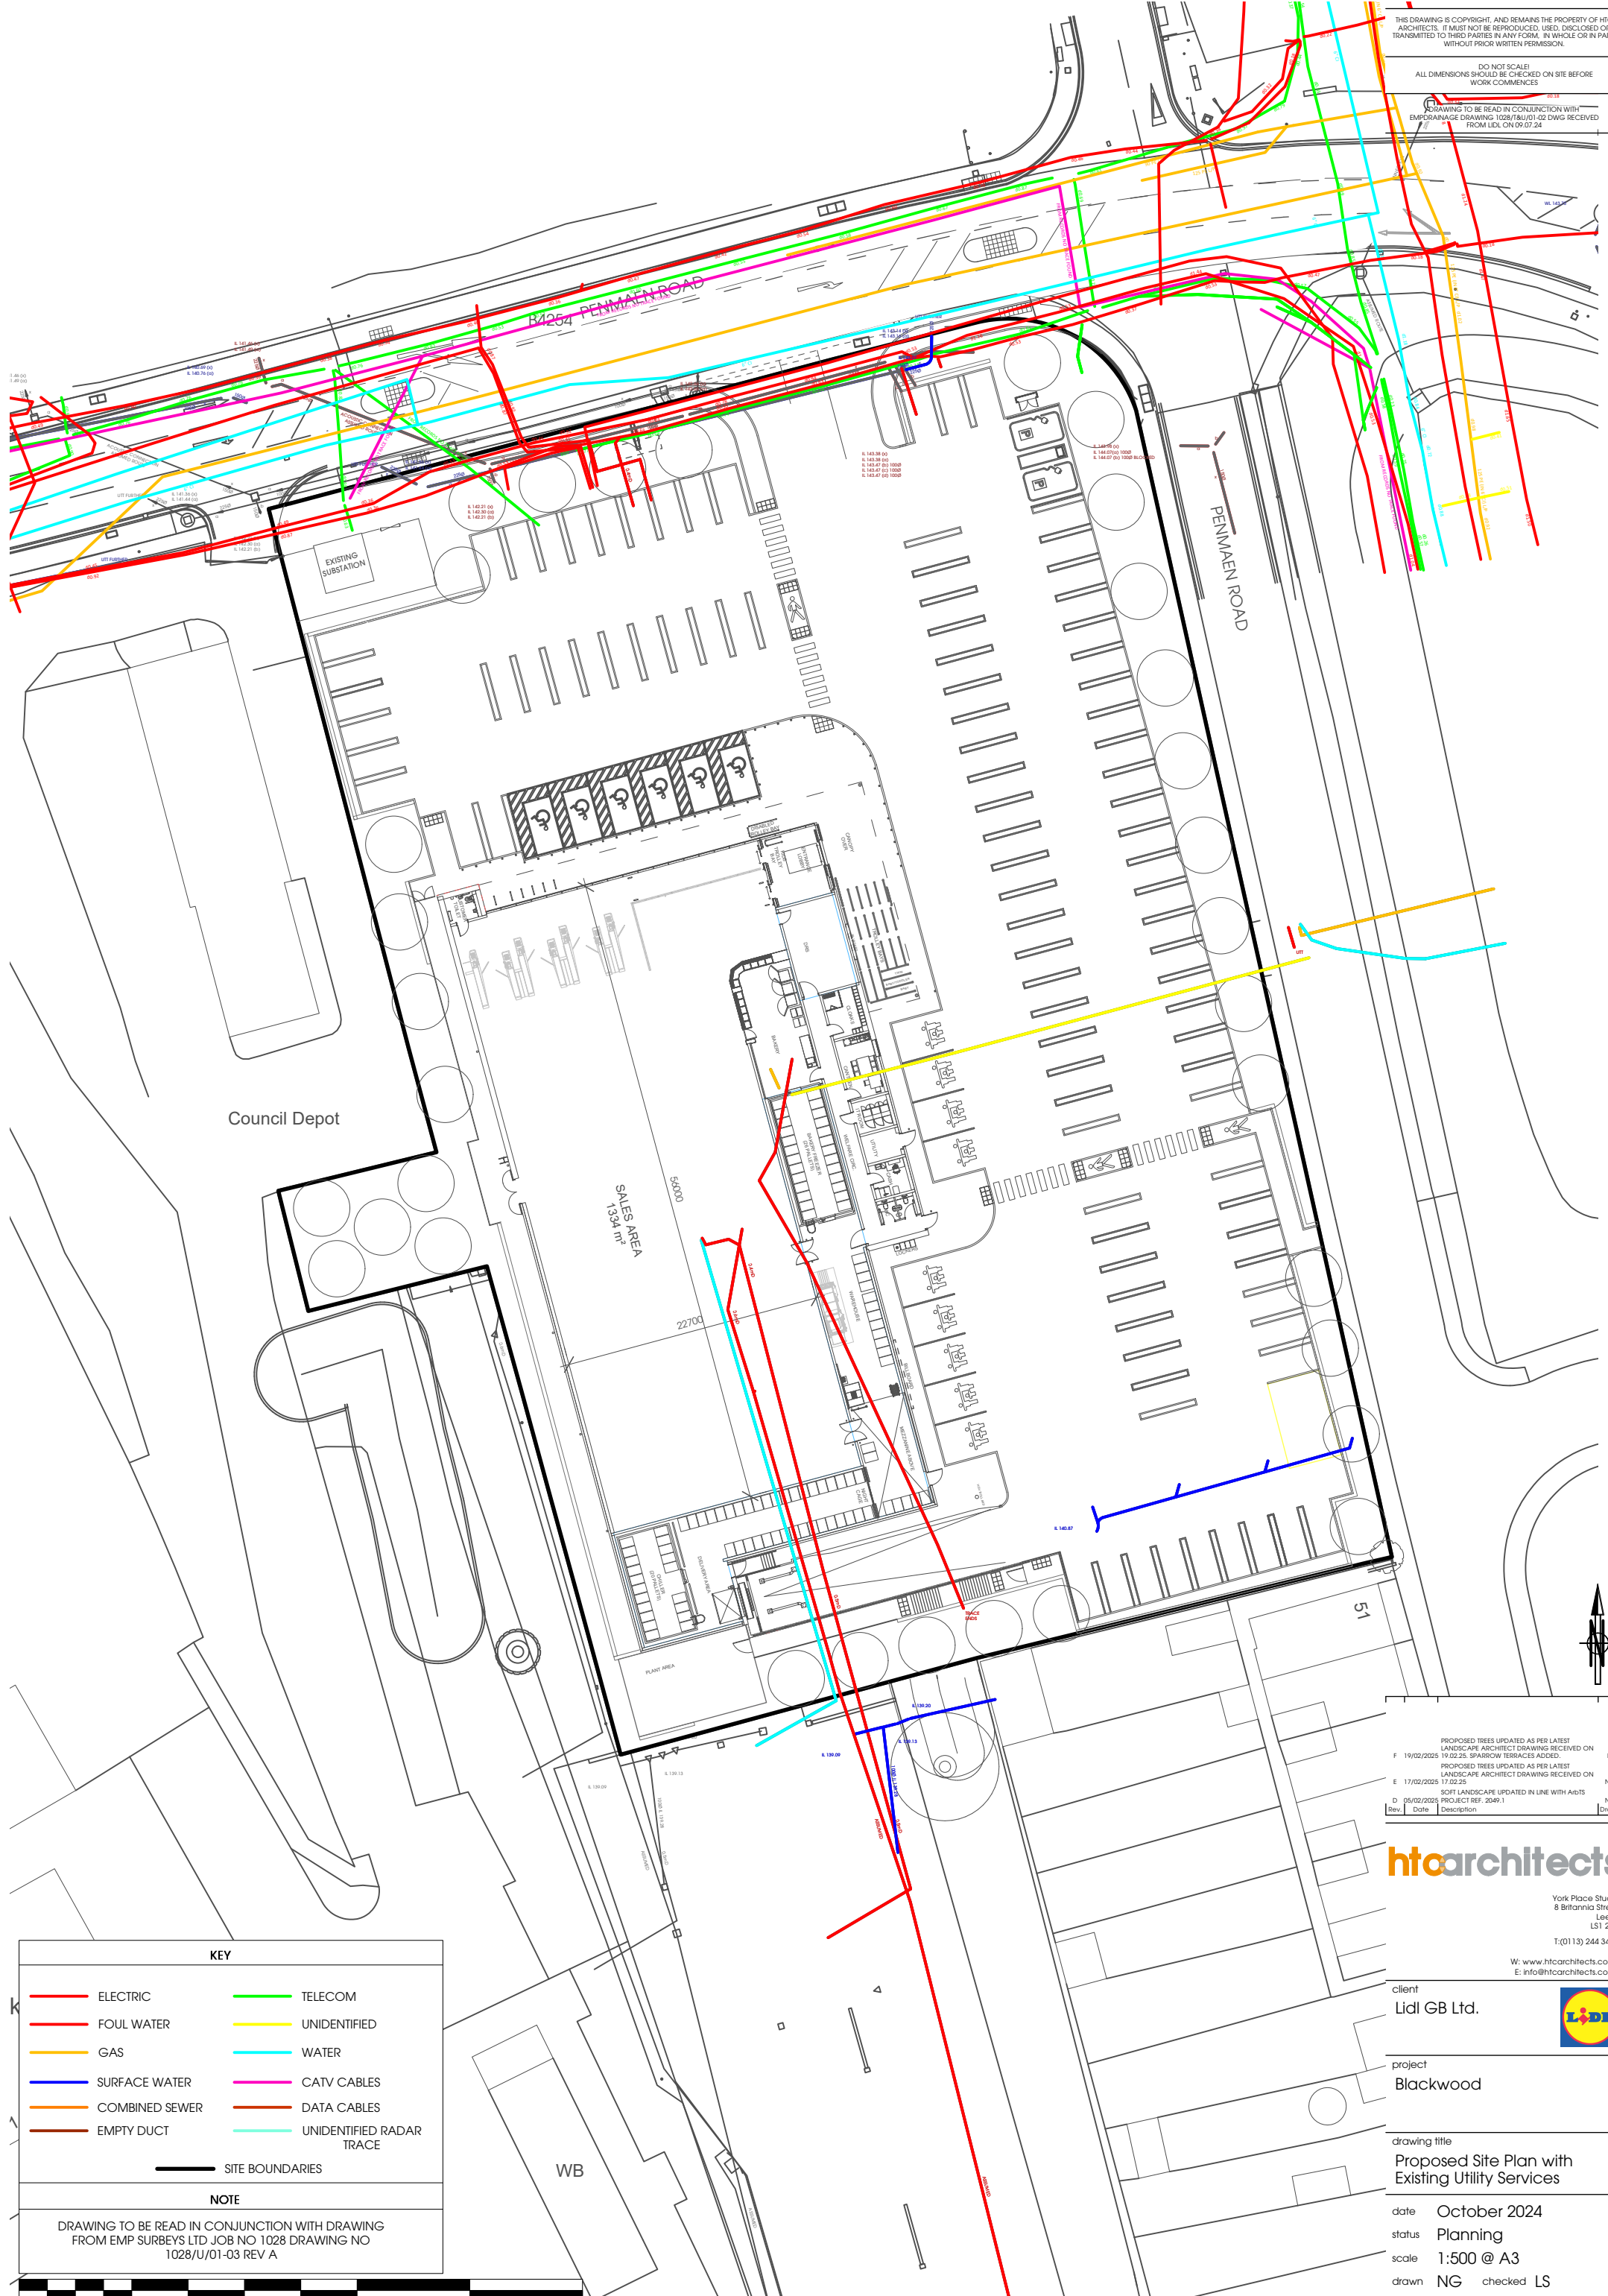

Council Depot

SALES AREA
1394 m²

PENMAEN ROAD


51

WB

KEY	
—	ELECTRIC
—	FOUL WATER
—	GAS
—	SURFACE WATER
—	COMBINED SEWER
—	EMPTY DUCT
—	TELECOM
—	UNIDENTIFIED
—	WATER
—	CATV CABLES
—	DATA CABLES
—	UNIDENTIFIED RADAR TRACE
 	SITE BOUNDARIES

NOTE

DRAWING TO BE READ IN CONJUNCTION WITH DRAWING FROM EMP SURVEYS LTD JOB NO 1028 DRAWING NO 1028/U/01-03 REV A

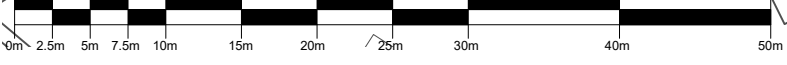

Rev	Date	Description	Drawn
F	19/02/2025	PROPOSED TREES UPDATED AS PER LATEST LANDSCAPE ARCHITECT DRAWING RECEIVED ON 19.02.25. SPARROW TERRACES ADDED.	LS
E	17/02/2025	PROPOSED TREES UPDATED AS PER LATEST LANDSCAPE ARCHITECT DRAWING RECEIVED ON 17.02.25	NG
D	05/02/2025	SOFT LANDSCAPE UPDATED IN LINE WITH A1D5 PROJECT REF: 2049.1	NG

htcarchitects

York Place Studio
8 Britannia Street
Leeds
LS1 2DZ
T: (0113) 244 3457
W: www.htcarchitects.co.uk
E: info@htcarchitects.co.uk

client
Lidl GB Ltd.



project
Blackwood

drawing title
Proposed Site Plan with Existing Utility Services

date **October 2024**
status **Planning**
scale **1:500 @ A3**
drawn **NG** checked **LS**
job no. **2973** dwg no. **P408** rev. **F**