



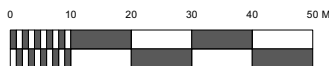

RED LINE BOUNDARY
6783 SQM / 1.67ACRES
0.6783 HECTARES

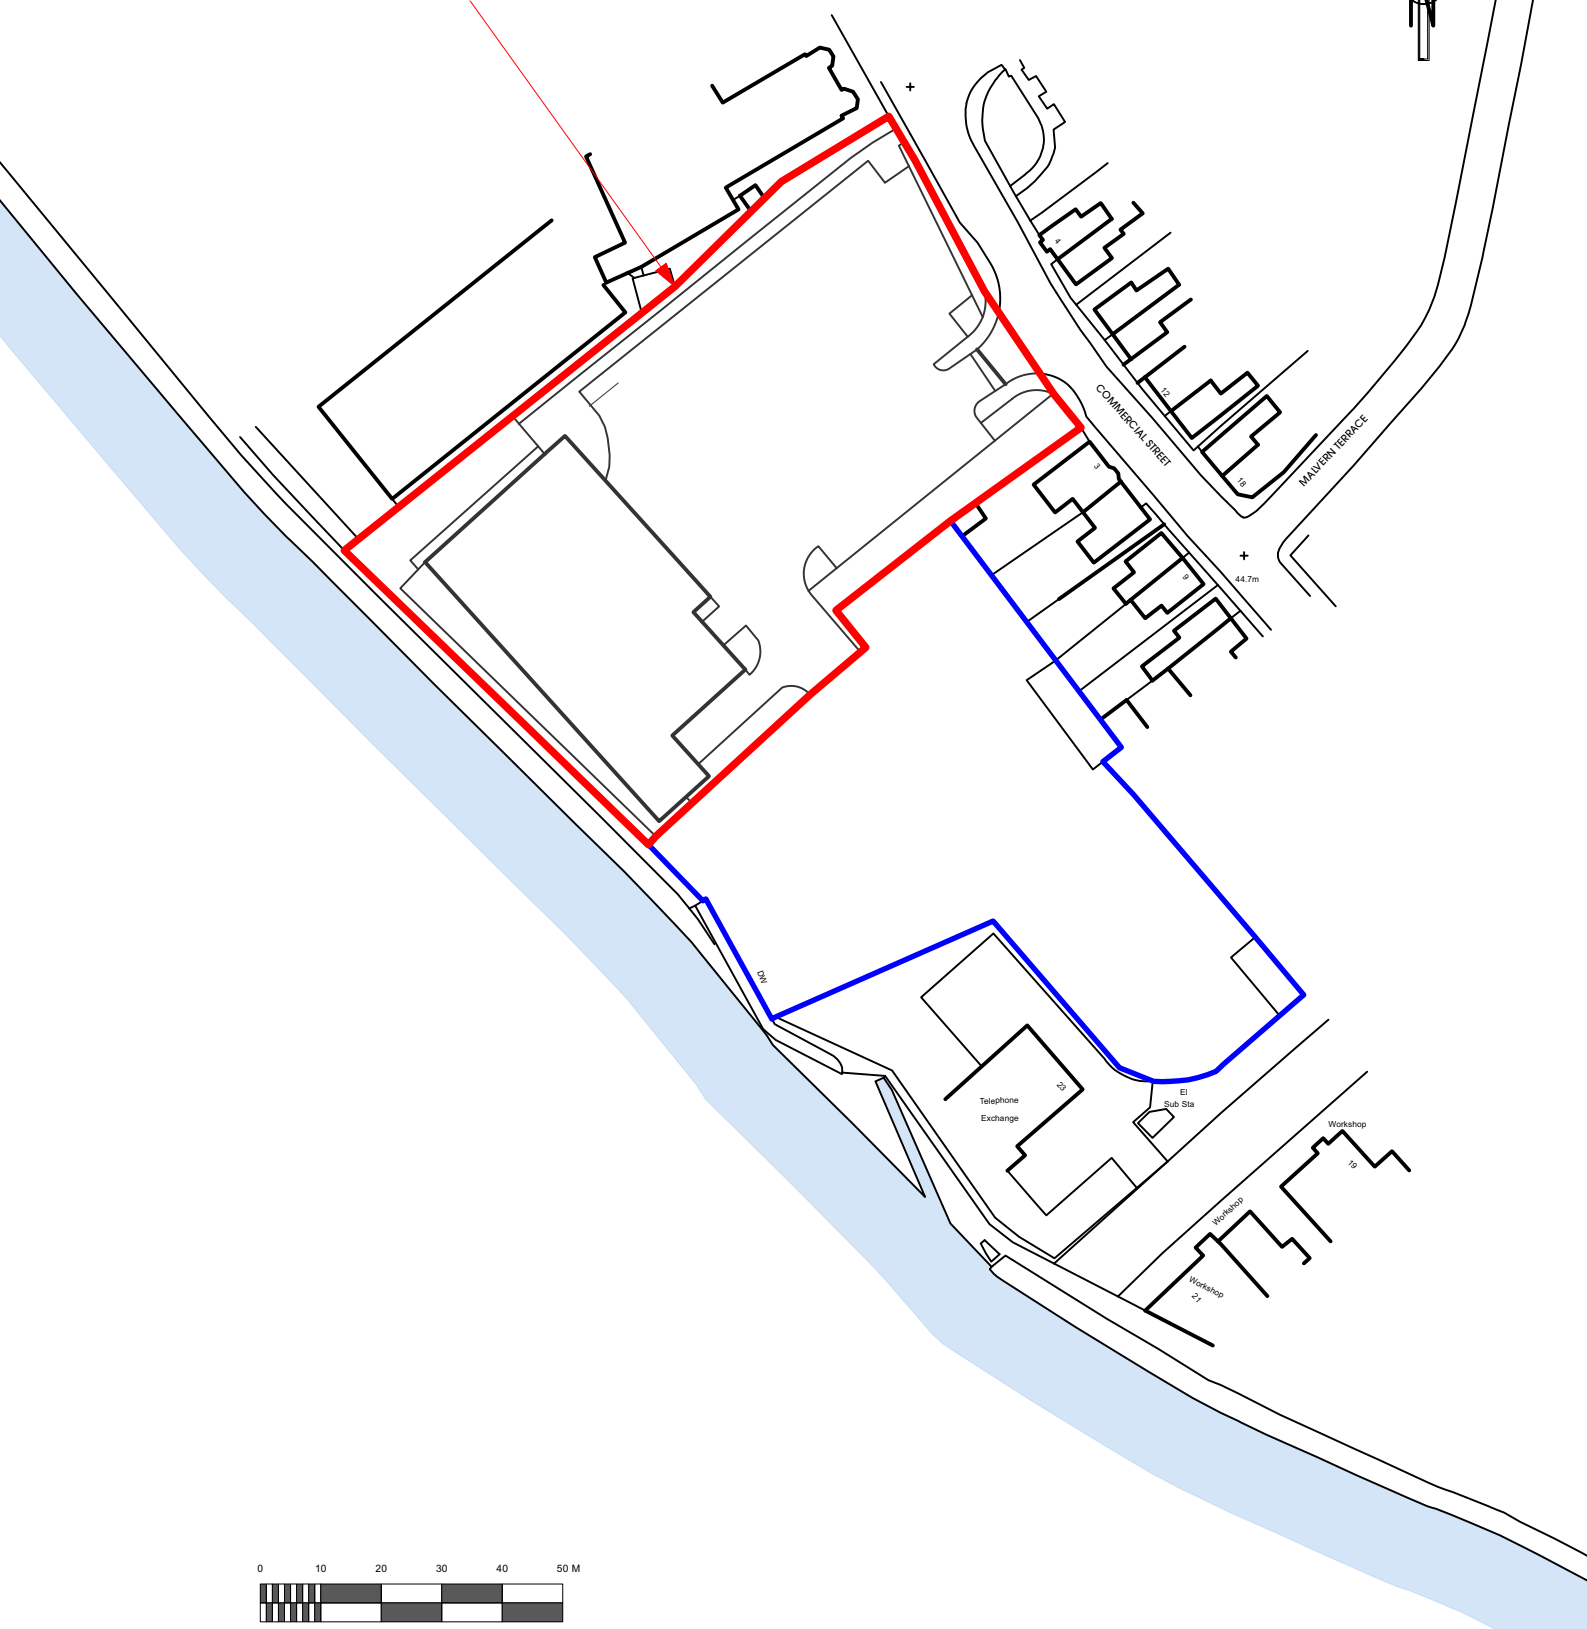

htcarchitects

York Place Studio
8 Britannia Street
Leeds
LS1 2DZ

T: (0113) 244 3457

W: www.htcarchitects.co.uk
E: info@htcarchitects.co.uk

client
Lidl GB Ltd.



project
Commercial Street
Risca

drawing title
Location Plan

date August 2024

status Planning

scale 1:1250 @ A4

drawn BM checked -

job no. 2966 dwg no. P409 rev. C

Update to boundary	BM
Added Blue line around the land that falls outside the red line boundary but within the ownership of the client	BM
Updated Title Block	BM
Description	Drawn