

Council Depot

B4254 PENMAEN ROAD

PENMAEN ROAD

TRAVEL DISTANCE = 25 m

TRAVEL DISTANCE = 22.5 m

TRAVEL DISTANCE = 30 m

TRAVEL DISTANCE = 21.5 m

SALES AREA
1394 m²

56000

22700

PLANT AREA

51


WB

k A

1 to 3

KEY

- SITE BOUNDARY
- FIRE ESCAPE DISTANCES

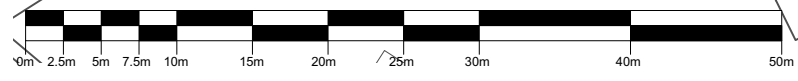

| | | | |
|-----|------------|--|-------|
| B | 17/02/2025 | MODIFICATIONS | NG |
| A | 05/02/2025 | SOFT LANDSCAPE UPDATED IN LINE WITH A125 | NG |
| Rev | Date | Description | Drawn |

htcarchitects

York Place Studio
8 Britannia Street
Leeds
LS1 2DZ

T: (0113) 244 3457

W: www.htcarchitects.co.uk
E: info@htcarchitects.co.uk

client
Lidl GB Ltd.



project
Blackwood

drawing title
Fire Escape Distances

date January 2025
status Planning
scale 1:500 @ A3
drawn NG checked LS
job no. 2973 dwg no. P411 rev. B