


THIS DRAWING IS COPYRIGHT, AND REMAINS THE PROPERTY OF HTC ARCHITECTS. IT MUST NOT BE REPRODUCED, USED, DISCLOSED OR TRANSMITTED TO THIRD PARTIES IN ANY FORM, IN WHOLE OR IN PART, WITHOUT PRIOR WRITTEN PERMISSION.

DO NOT SCALE!
ALL DIMENSIONS SHOULD BE CHECKED ON SITE BEFORE WORK COMMENCES

DESIGN SUBJECT TO FOLLOWING:
HIGHWAYS ENGINEER DESIGN AND COMMENT
TREE & TPO SURVEY
M&E DESIGN
FLOOD RISK ASSESSMENT
GROUND INVESTIGATION
LANDSCAPE ARCHITECTS DESIGN
LEVELS REVIEW
DRAINAGE DESIGN
TITLE DEEBS REVIEW

LIDL DESIGN BASED OFF OF LATEST BBS 2023 LIDL SPECIFICATION - FEBRUARY 2024

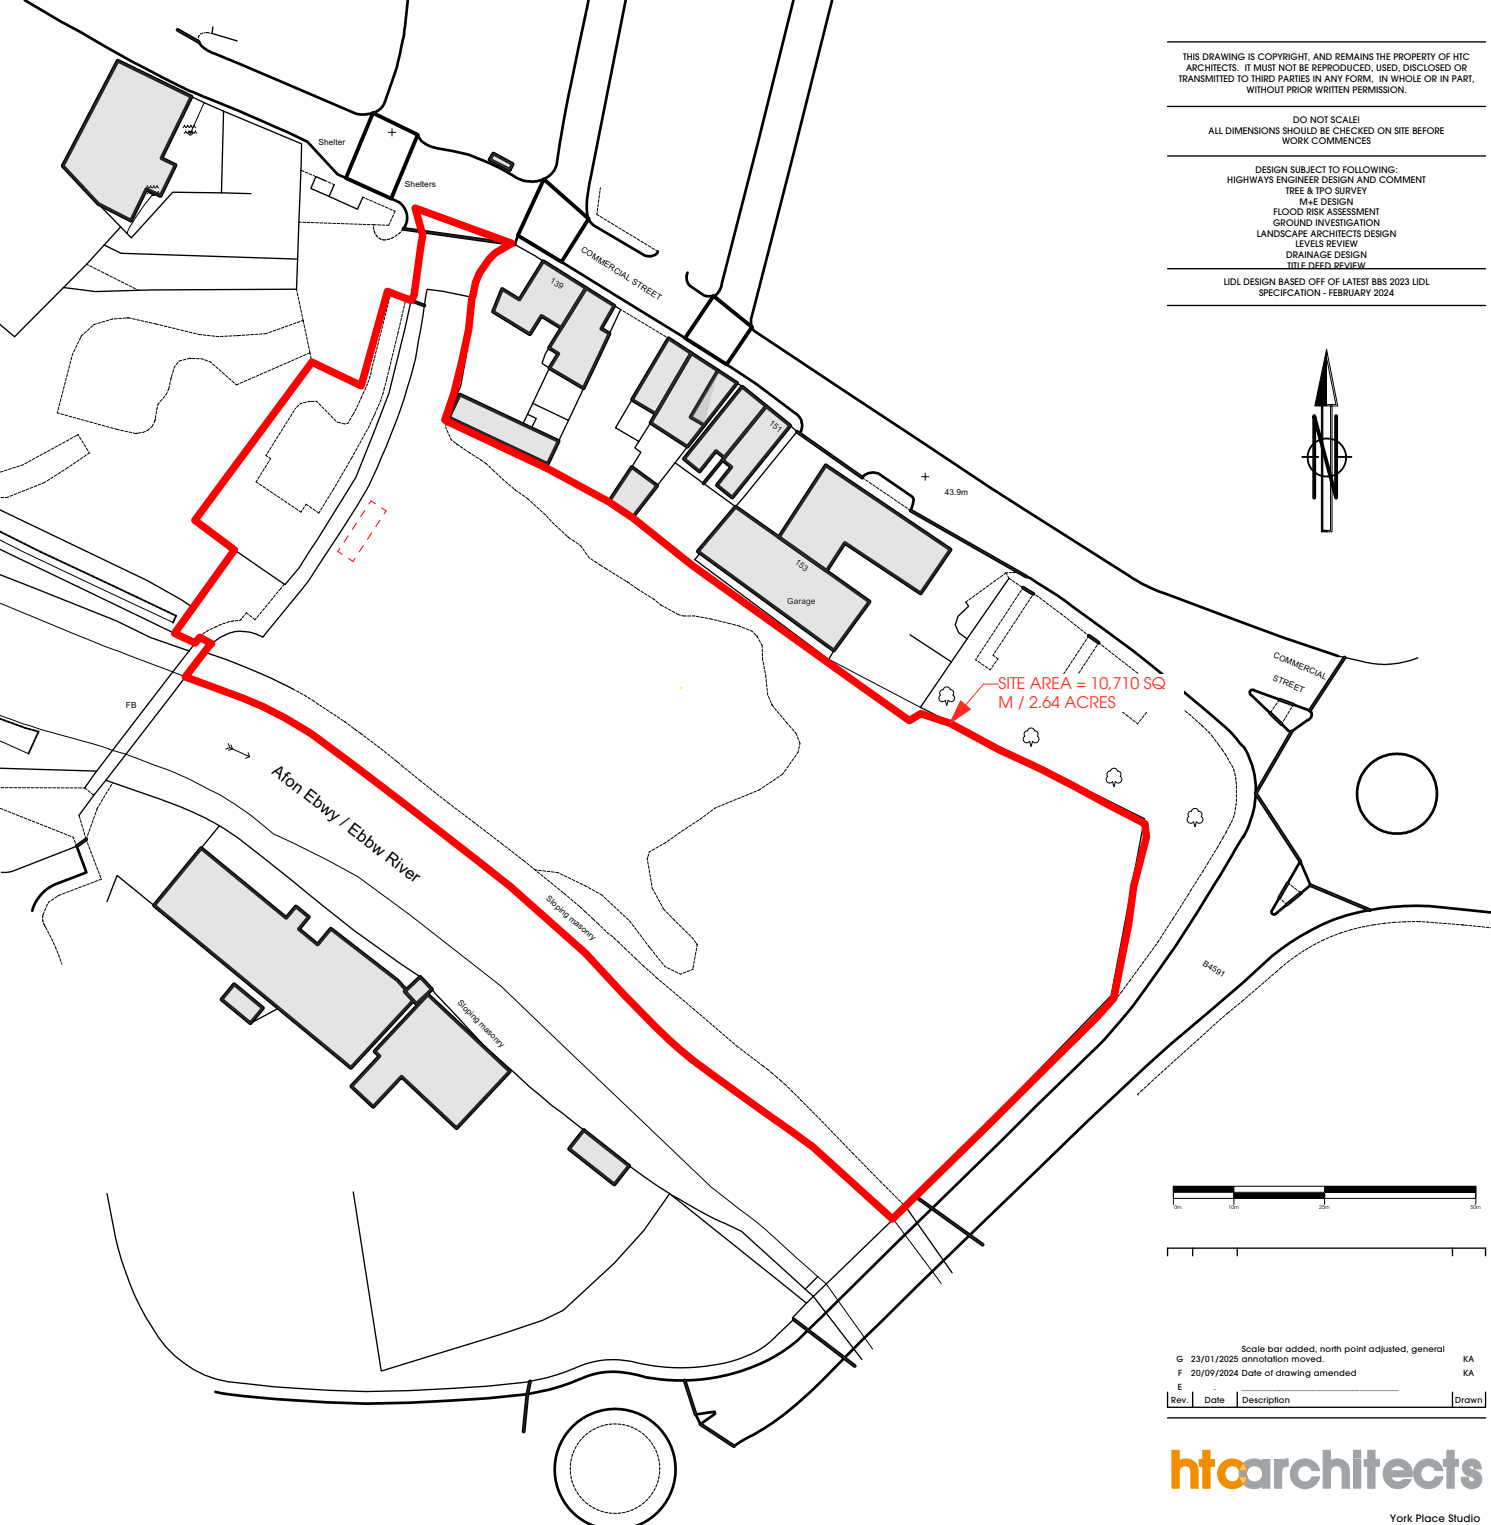

Scale bar added, north point adjusted, general
G 23/01/2025 annotation moved. KA
F 20/09/2024 Date of drawing amended KA
E
Rev. Date Description Drawn

htcarchitects

York Place Studio
8 Britannia Street
Leeds
LS1 2DZ
T:(0113) 244 3457

W: www.htcarchitects.co.uk
E: info@htcarchitects.co.uk

client
Lidl GB Ltd.



project
**Commercial Street
Risca**

drawing title
Location Plan

date **September 2024**
status **Planning**
scale **1:1250 @ A3**
drawn **BM** checked **PH**
job no. **3067** dwg no. **P400** rev. **G**