


DO NOT SCALE!
 ALL DIMENSIONS SHOULD BE CHECKED ON SITE BEFORE WORK COMMENCES
 BOUNDARY BASED ON TITLE DEEDS: WA591812
 SUBJECT TO LEVELS REVIEW
 SUBJECT TO LANDSCAPE ARCHITECT DESIGN
 SUBJECT TO TREE SURVEY AND ECOLOGIST REPORT/REVIEW
 SUBJECT TO DRAINAGE DESIGN AND REVIEW
 SUBJECT TO FLOOD RISK ASSESSMENT
 LIDL DESIGN AS PER LATEST STANDARD SPECIFICATION TYPE 1300 JUNE 2024

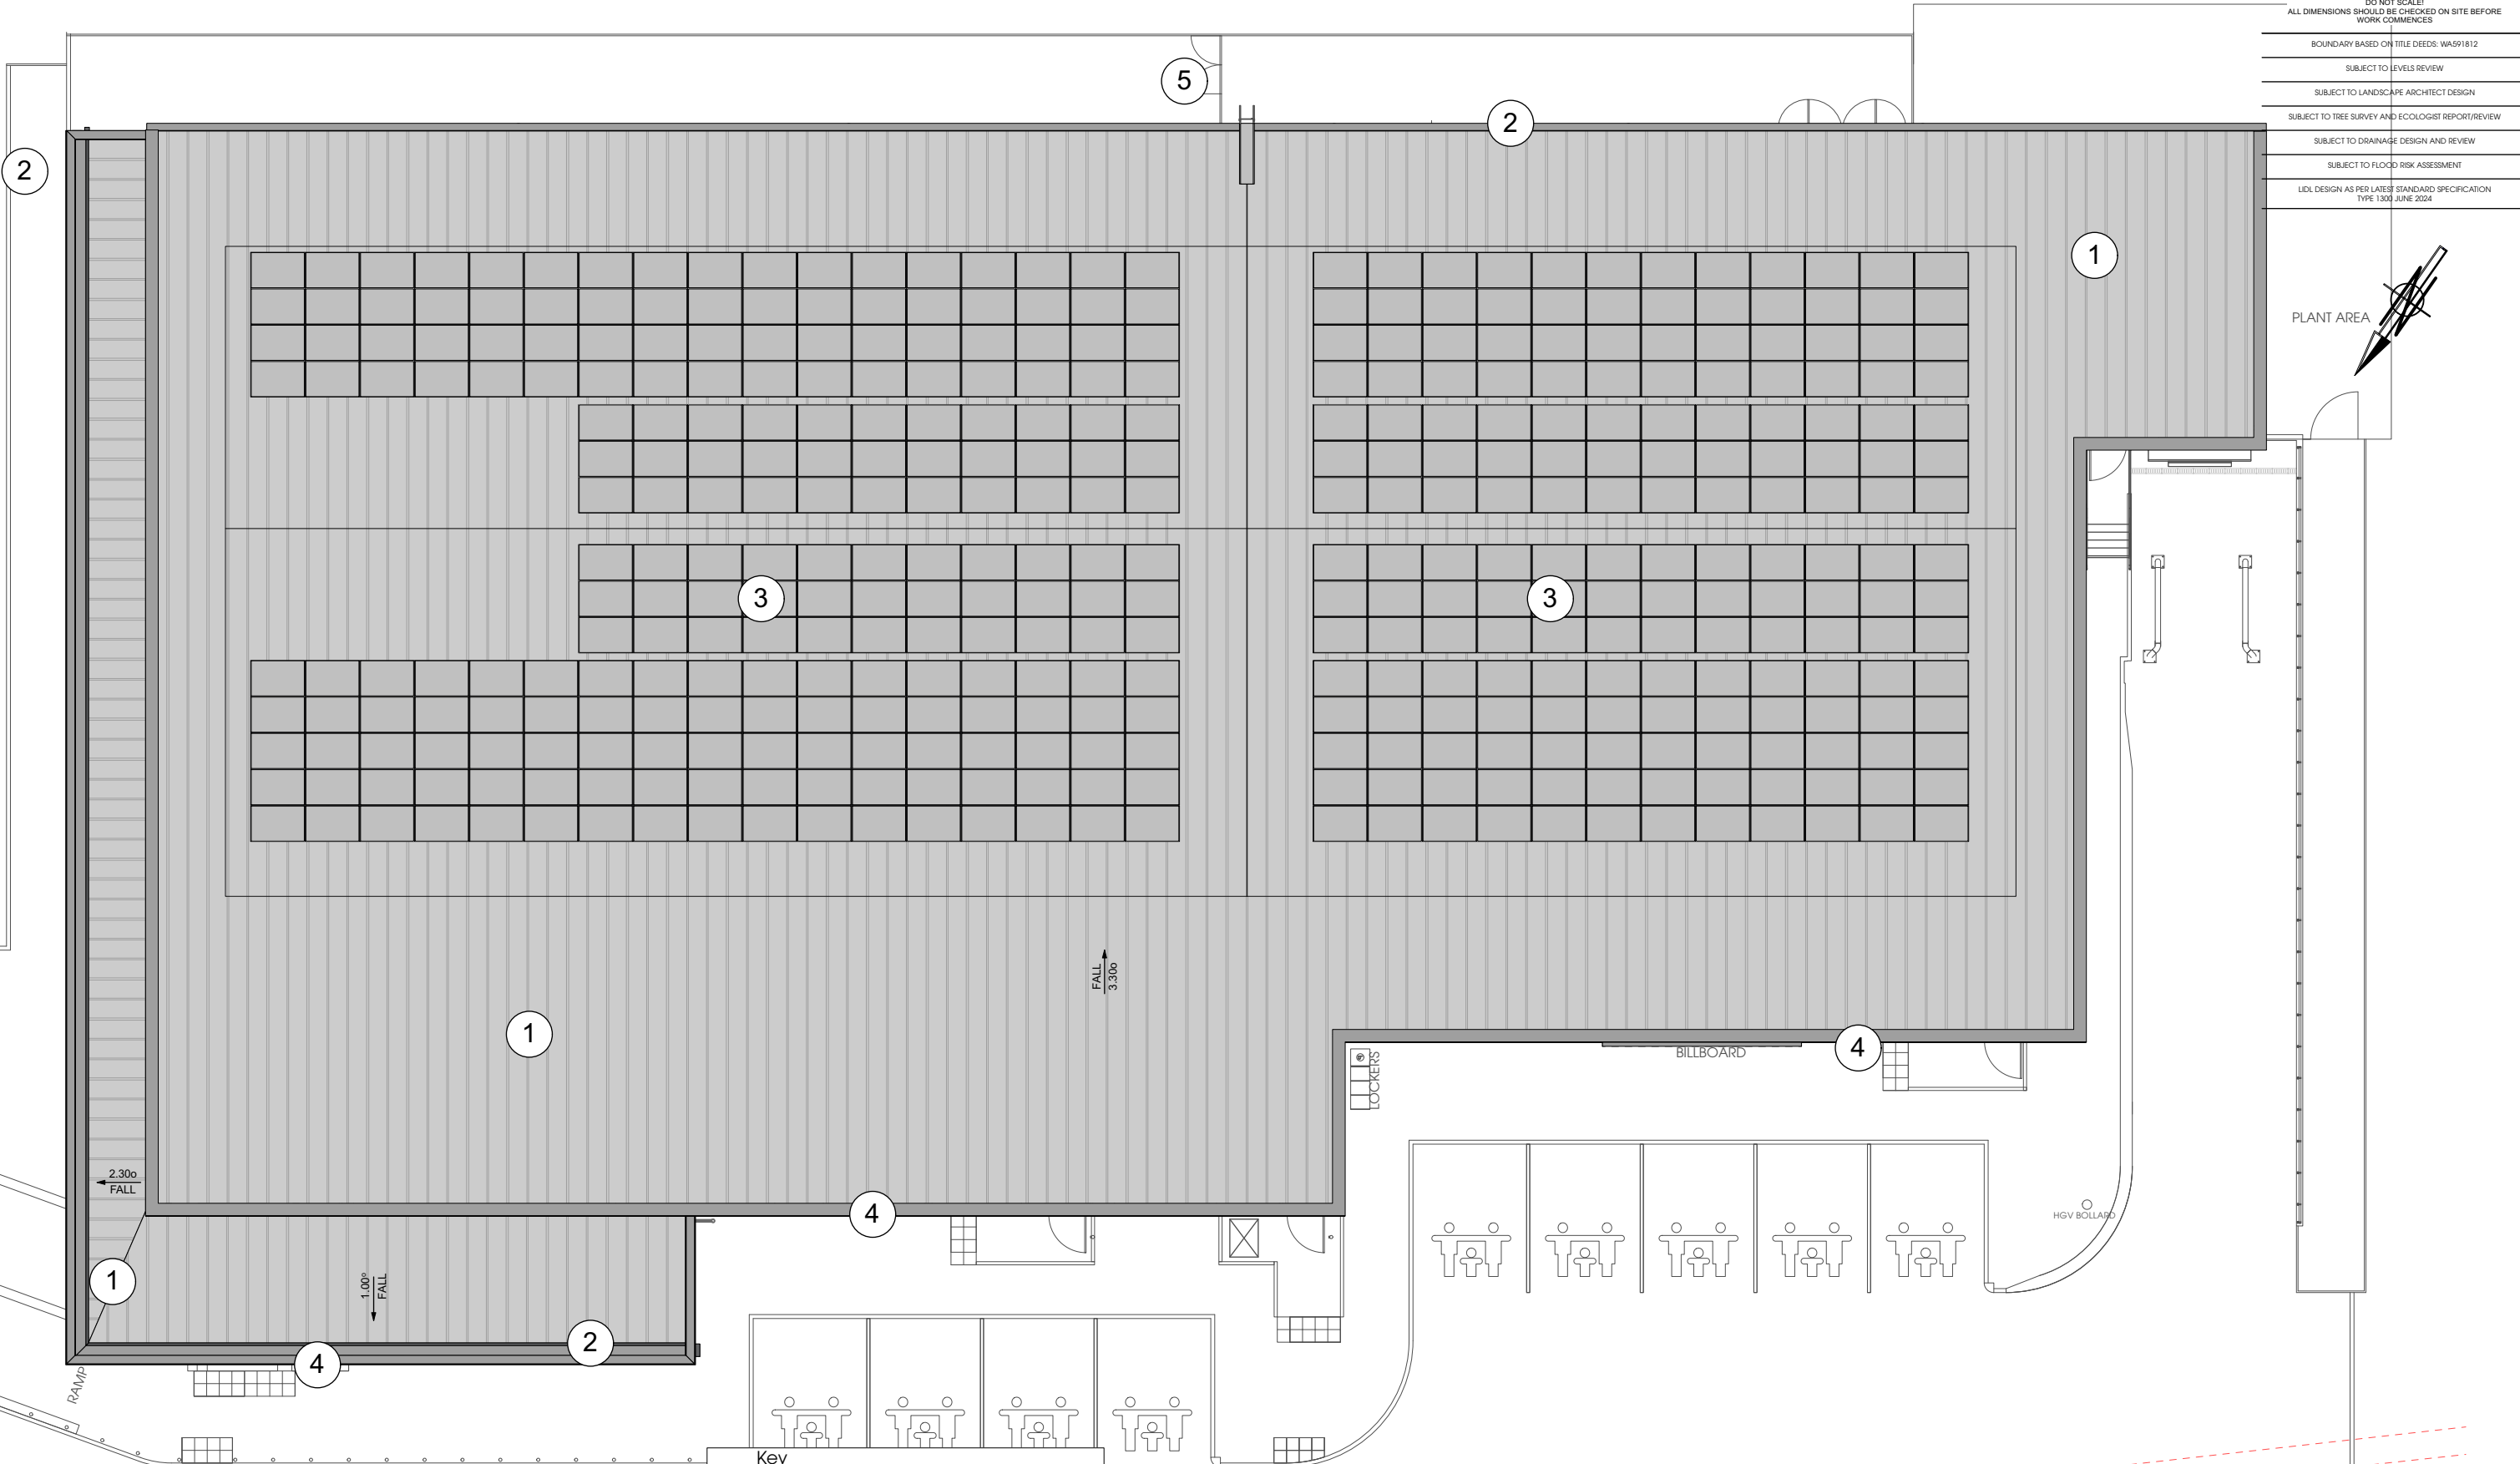

Key

1	ROOF CLADDING - COLOUR SILVER METALLIC (RAL 9006)
2	GUTTER AND DOWNPIPES COLOUR: SILVER METALLIC (RAL 9006)
3	PV PANELS (INDICATIVE)
4	STEEL COPING FLASHING
5	LADDER ACCESS

