

THIS DRAWING IS COPYRIGHT AND REMAINS THE PROPERTY OF HTC ARCHITECTS. IT MUST NOT BE REPRODUCED, USED, DISCLOSED OR TRANSMITTED TO THIRD PARTIES IN ANY FORM, IN WHOLE OR IN PART, WITHOUT PRIOR WRITTEN PERMISSION.

DO NOT SCALE!
ALL DIMENSIONS SHOULD BE CHECKED ON SITE BEFORE WORK COMMENCES

BOUNDARY BASED ON TITLE DEEDS: WA591812

SUBJECT TO LEVELS REVIEW


SUBJECT TO LANDSCAPE ARCHITECT DESIGN

SUBJECT TO TREE SURVEY AND ECOLOGIST REPORT/REVIEW

SUBJECT TO DRAINAGE DESIGN AND REVIEW


SUBJECT TO FLOOD RISK ASSESSMENT

LIDL DESIGN AS PER LATEST STANDARD SPECIFICATION TYPE 1300 JUNE 2024

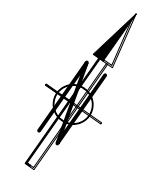

BOUNDARY TREATMENT KEY:

- OPEN BOUNDARY
- LANDSCAPE BOUNDARY AS PER LANDSCAPE ARCHITECT DRAWING
- PROPOSED CONCRETE RETAINING WALL TO DELIVERY RAMP WITH MIN 1.1m GALVANISED STEEL HANDRAIL
- PROPOSED 2m CLOSED BOARD TIMBER FENCE
- PROPOSED 1.2m OPEN TIMBER FENCE
- PROPOSED 0.6m TIMBER DIAMOND KNEE RAIL
- PROPOSED 3.5m ACOUSTIC TIMBER FENCE

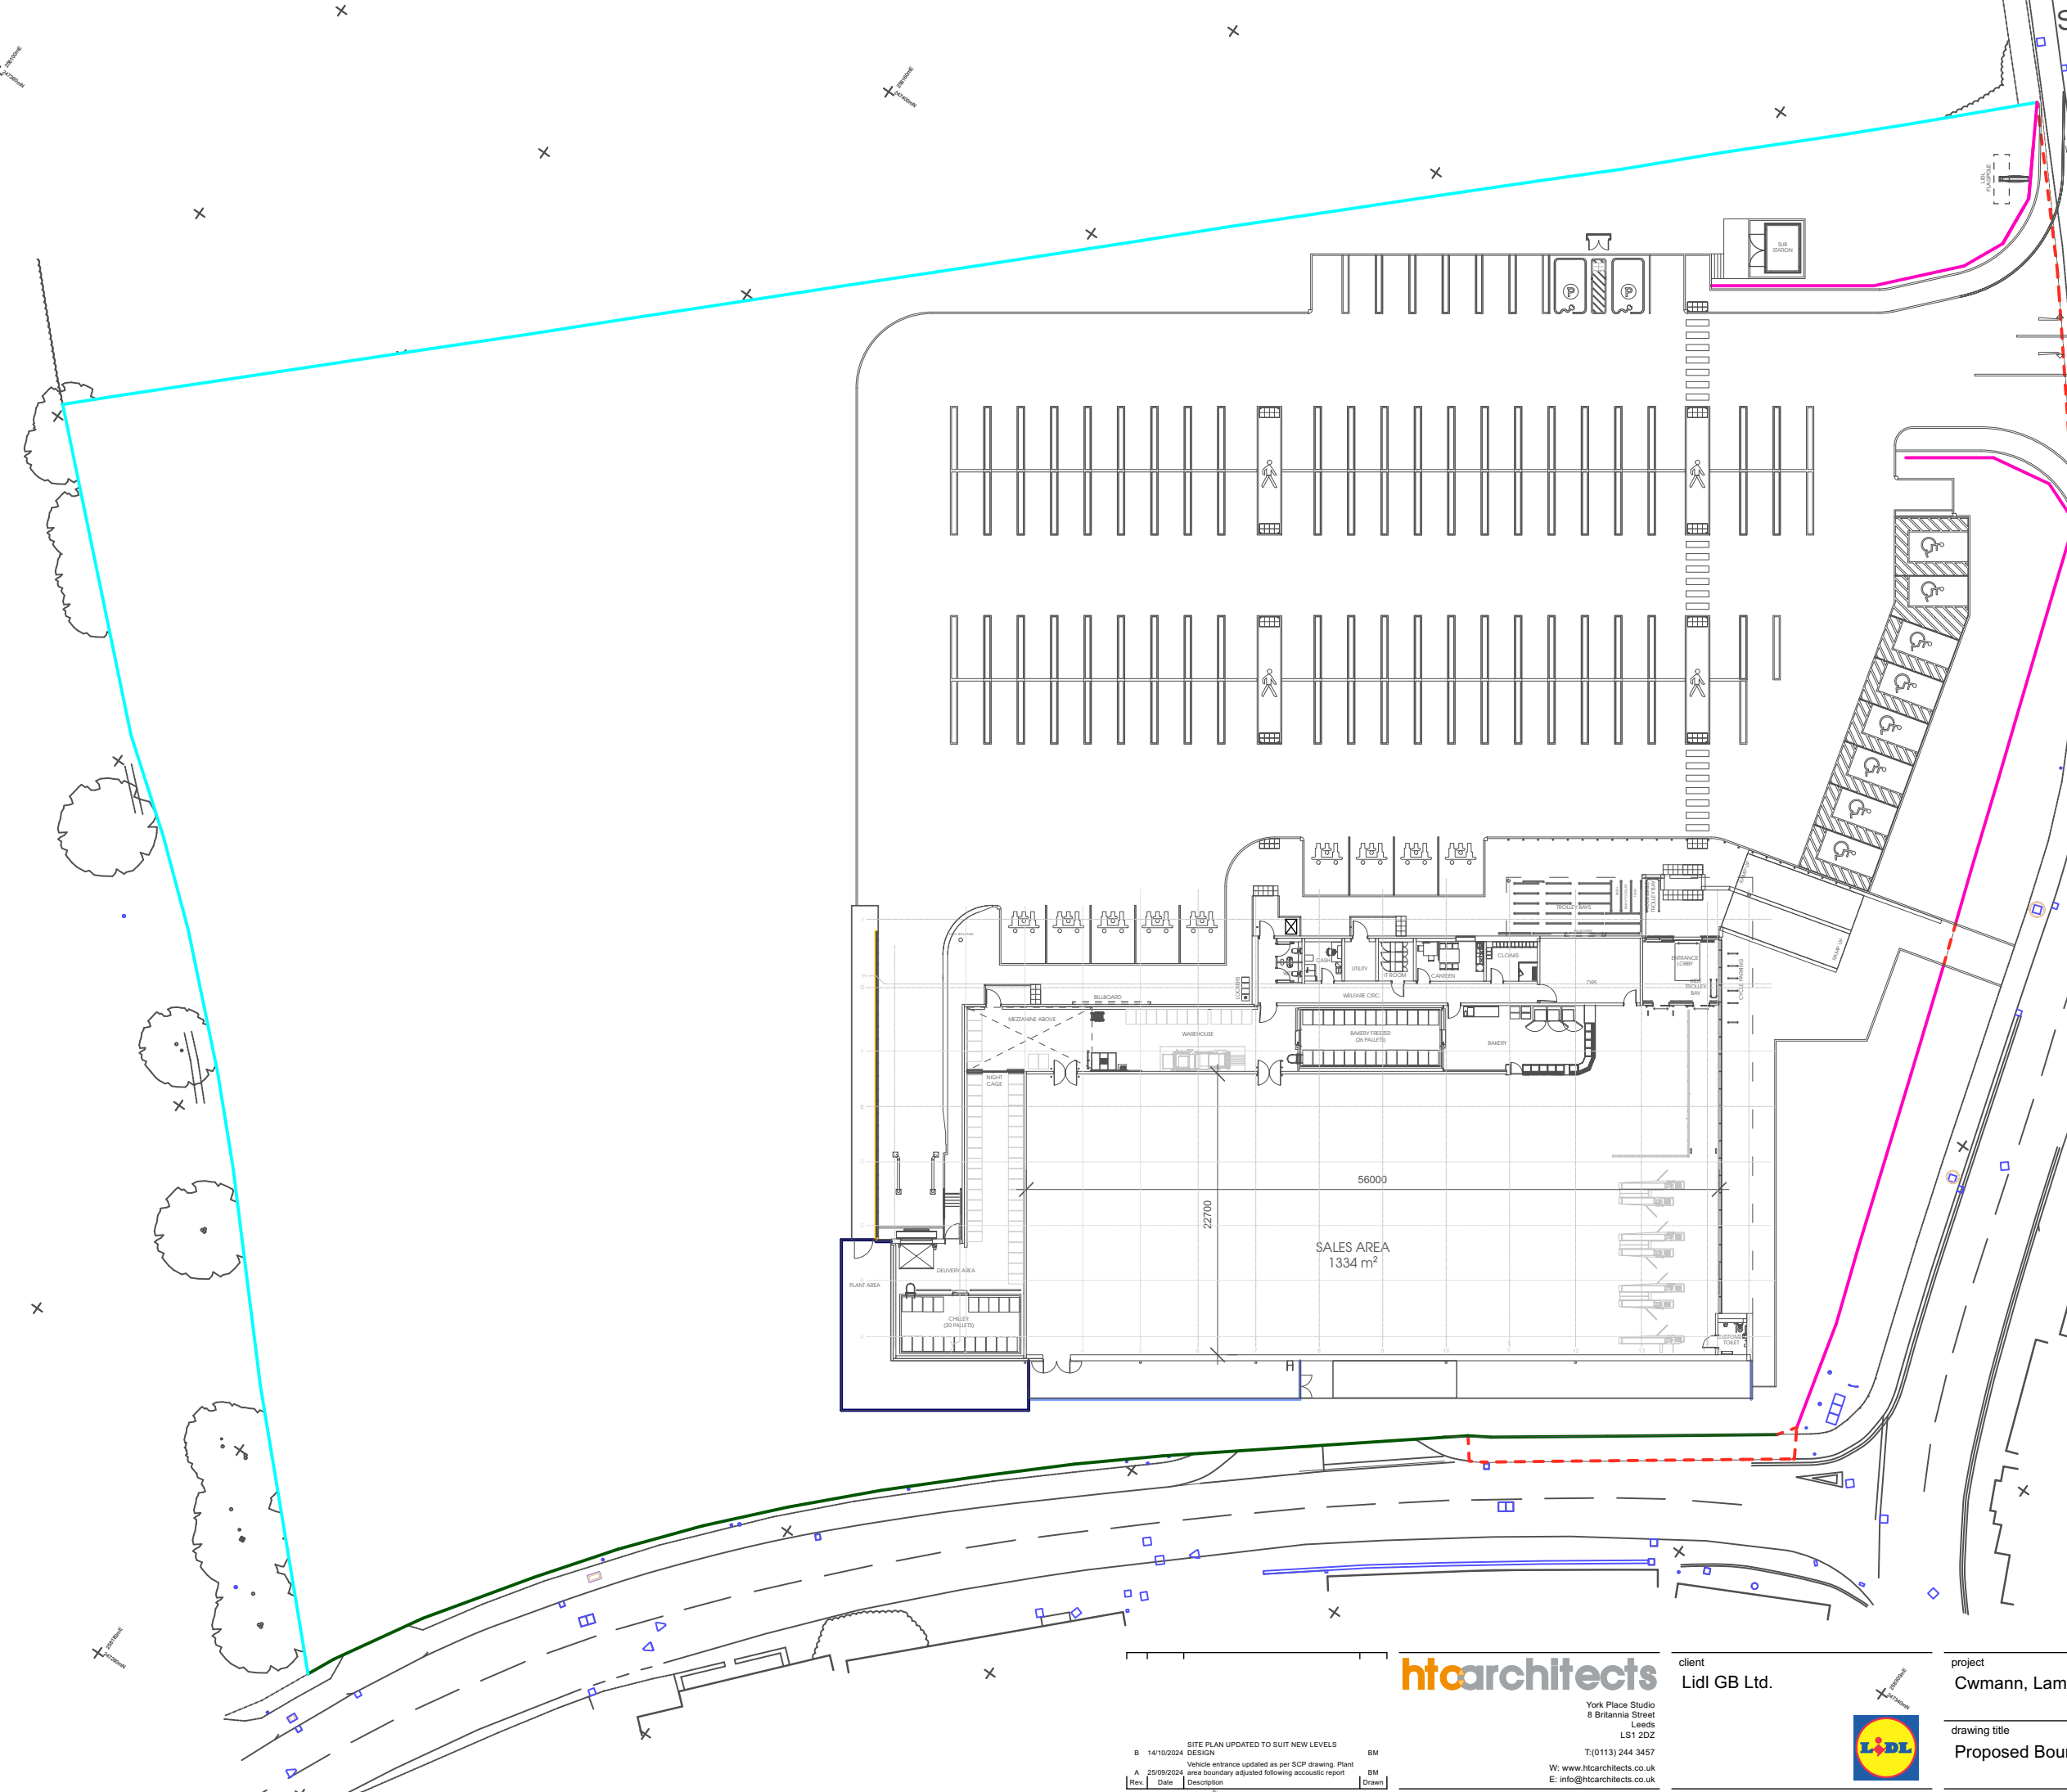

| | | | |
|--|---------------------------------------|--|---|
| <p>htcarchitects York Place Studio 8 Britannia Street Leeds LS1 2DZ T: (0113) 244 3457 W: www.htcarchitects.co.uk E: info@htcarchitects.co.uk</p> | <p>client Lidl GB Ltd.</p> | <p>project Cwmann, Lampeter</p> | <p>date September 2024 status Planning scale 1:500 @ A3 drawn BM checked - job no. 3384 dwg no. P414 rev. B</p> |
|--|---------------------------------------|--|---|

| Rev | Date | Description | Drawn |
|-----|------------|---|-------|
| B | 14/10/2024 | DESIGN | BM |
| A | 25/09/2024 | Vehicle entrance updated as per SCP drawing, Plant area boundary adjusted following acoustic report | BM |

