


KEY	SPECIES	Native	Pollinator	NAME	SIZE	QTY
TREES						
All trees to be rootballed for autumn planting/winter planting only						
All Tree pits 1500 x 1500mm square as indicated						
AcE EXH	Acer campestre Elegans	N	P	Field Maple	14-16cm girth Extra Heavy Standard	4 No
Ag EXH	Alnus glutinosa	N		Alder	14-16cm girth Extra Heavy Standard	3 No
ApC EXH	Acer platanoides Columnare	N	P	Norway Maple	14-16cm girth Extra Heavy Standard	6 No
Bpub EXH	Betula pubescens	N		Downy Birch	14-16cm girth Extra Heavy Standard	3 No
Bp EXH	Betula pendula	N		Silver Birch	14-16cm girth Extra Heavy Standard	3 No
Cm EXH	Crataegus monogyna	N	P	Hawthorn	14-16cm girth Extra Heavy Standard	1 No
Mti EXH	Malus trilobata	N	P	Crab Apple	14-16cm girth Extra Heavy Standard	3 No
SiB EXH	Sorbus intermedia Bouwers	N	P	Whitebeam	14-16cm girth Extra Heavy Standard	3 No
TOTAL						26 No
NATIVE BLOCKS						
NATIVE 1-9. NativePits 1-3						
Plant at 5 per sqm in small blocks						
Pit Planting at 0.30m cts						
Spacing as indicated in Blocks 1&2						
Ac	Acer campestre	N	P	Field Maple	60-90cm 1+1	130 No
Cb	Carpinus betulus	N	P	Hornbeam	60-90cm 1+1	190 No
Cm	Crataegus monogyna	N	P	Hawthorn	60-90cm 1+1	180 No
Ca	Corylus avellana	N	P	Hazel	60-90cm 1+1	80 No
Cs	Cornus sanguinea	N	P	Dogwood	60-90cm 1+1	70 No
la	Ilex aquifolium	N	P	Holly	30-45cm 3Lpot	300 No
IJCT	Ilex aquifolium JC van Tol	N	P	Form of Holly	30-45cm 3Lpot	158 No
Lv	Ligustrum vulgare	N	P	Wild Privet	60-90cm 1+1	590 No
Ms	Malus sylvestris	N	P	Crab Apple	60-90cm 1+1	5 No
Ps	Prunus spinosa	N	P	Blackthorn	60-90cm 1+1	5 No
Rc	Rosa canina	N	P	Dog Rose	60-90cm 1+1	5 No
Sauc	Sorbus aucuparia	N	P	Rowan	60-90cm 1+1	5 No
Scap	Salix caprea	N	P	Goat Willow	60-90cm 0/1	50 No
Sn	Sambucus nigra	N	P	Elder	60-90cm 1+1	5 No
Tb	Taxus baccata	N	P	Yew	30-45cm 3Lpot	300 No
Vo	Viburnum opulus	N	P	Guelder Rose	60-90cm 1+1	55 No
TOTAL						2613 No
HEDGEROWS 1-5						
DOUBLE ROW at 0.30m cts and 0.50m apart						
Ac	Acer campestre	N	P	Field Maple	60-90cm 1+1	183 No
Cb	Carpinus betulus	N	P	Hornbeam	60-90cm 1+1	183 No
Cm	Crataegus monogyna	N	P	Hawthorn	60-90cm 1+1	183 No
la	Ilex aquifolium	N	P	Holly	40-60cm 3Lpot	183 No
TOTAL						732 No
HH	Hedera helix Hibernica	N	P	Ivy	60-90cm 2Lpot	350 No
VmBV	Vinca minor Bowles Variety	N	P	Periwinkle	2Lpot	135 No
TOTAL						2613 No
HEDGE 1-5						110 linn

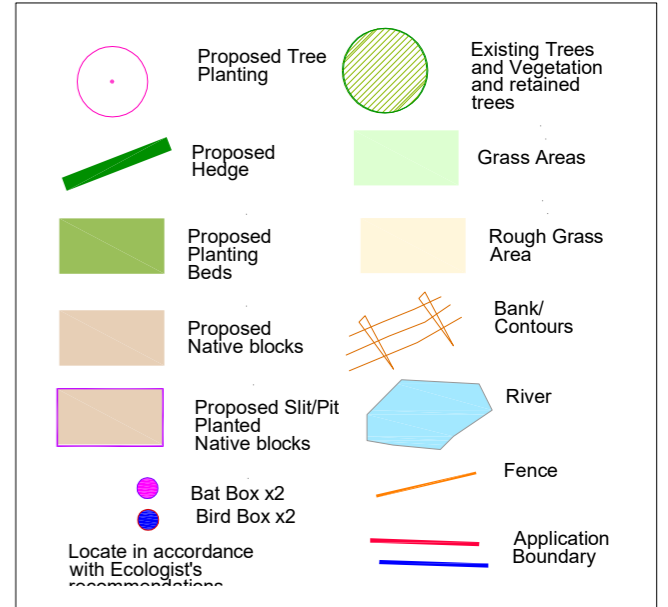

Corscadden Associates
 77 Fairleigh Road
 Cardiff, CF11 9JW
 Tel 07966 423074
 email ca@corscaddenassociates.com

Project
**PONTYMISTER
 RISCA
 NP11 6EE**
 Drawing Title
**LANDSCAPE TREES,
 HEDGE & NATIVE BLOCKS**

Scale 1:500 at A2 Date 3 November 2024

Drawing No
173 CA-2024- RISCA-04 revB

CA-2024- RISCA-04revB
 25 Jan 2025
 Boundary line revised.

CA-2024- RISCA-04 revA
 13 Nov 2024
 Retaining wall added