



Extra Heavy Standard have aeration, watering feeding tube.

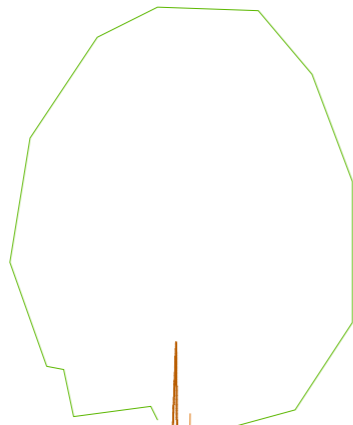


Note All non-perishable wrappings to tree rootballs are to be removed prior to planting. Perishable wrappings eg hessian and narrow gauge non galvanised chicken wire basket are retained until the tree is in position. Then peel back and remove the perishable parts from the top third of the rootball.

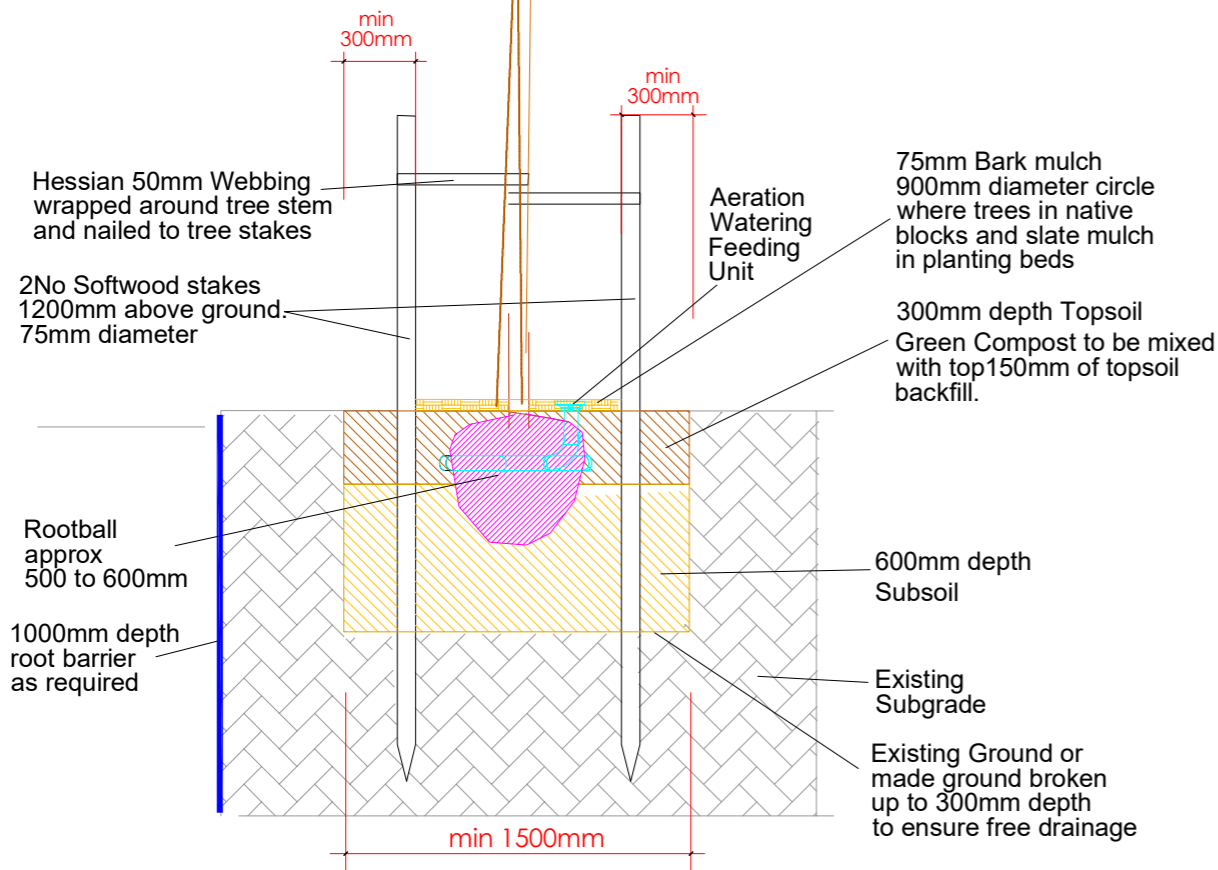


Tree Pits 1500 x1500mm

## EXTRA HEAVY STANDARD TREE

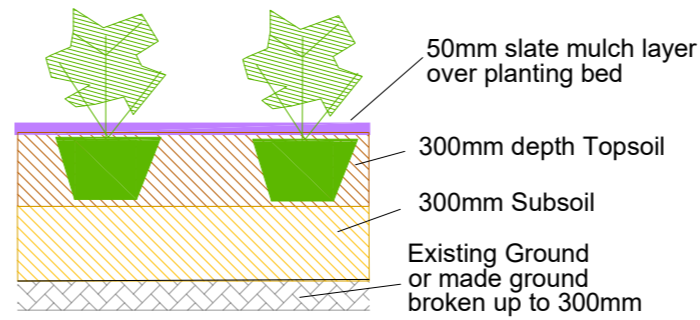


Shrubs container grown root mass dipped in seaweed extract.

## PLANTING BEDS

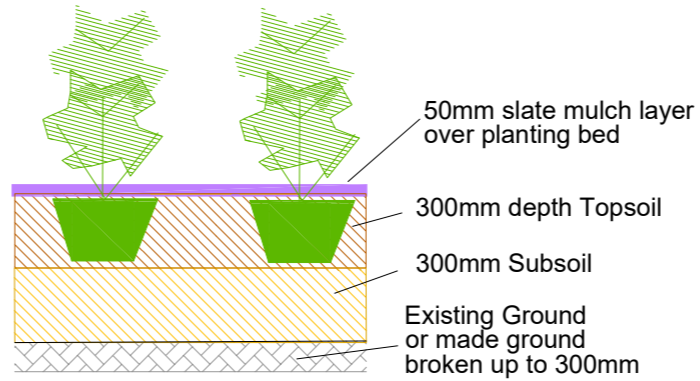

Shrubs container grown root mass dipped in seaweed extract.

## VIBURNUM HEDGE

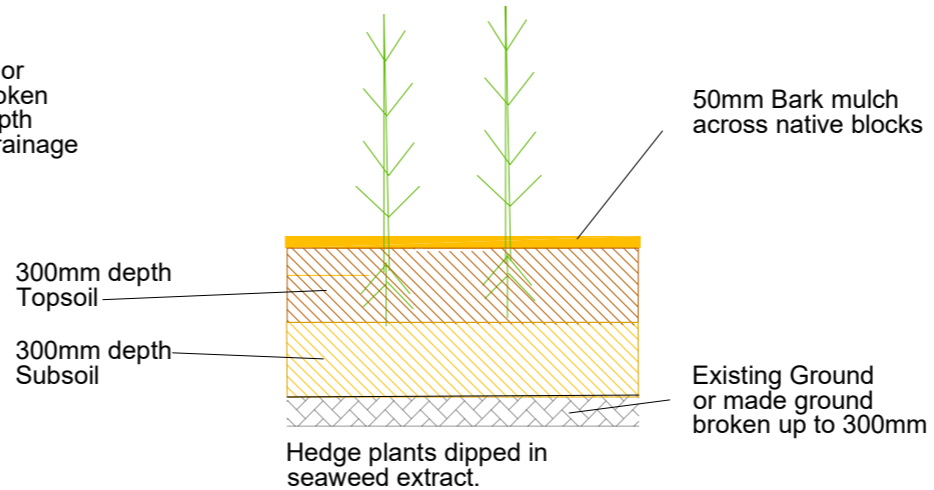

## NATIVE BLOCKS

Corscadden Associates  
77 Fairleigh Road  
Cardiff, CF11 9JW  
Tel 07966 423074  
email ca@corscaddenassociates.com

Project  
**PENMAEN ROAD  
PONTLLANFRAITH  
NP12 2DY**

Drawing Title  
**LANDSCAPE SECTIONS**

Scale 1:500 at A2 Date 30 January 2025

Drawing No  
**173 CA-2025- BKWD-06**