


### Gross Internal Area


m<sup>2</sup>      ft<sup>2</sup>  
4,088.15    44,005

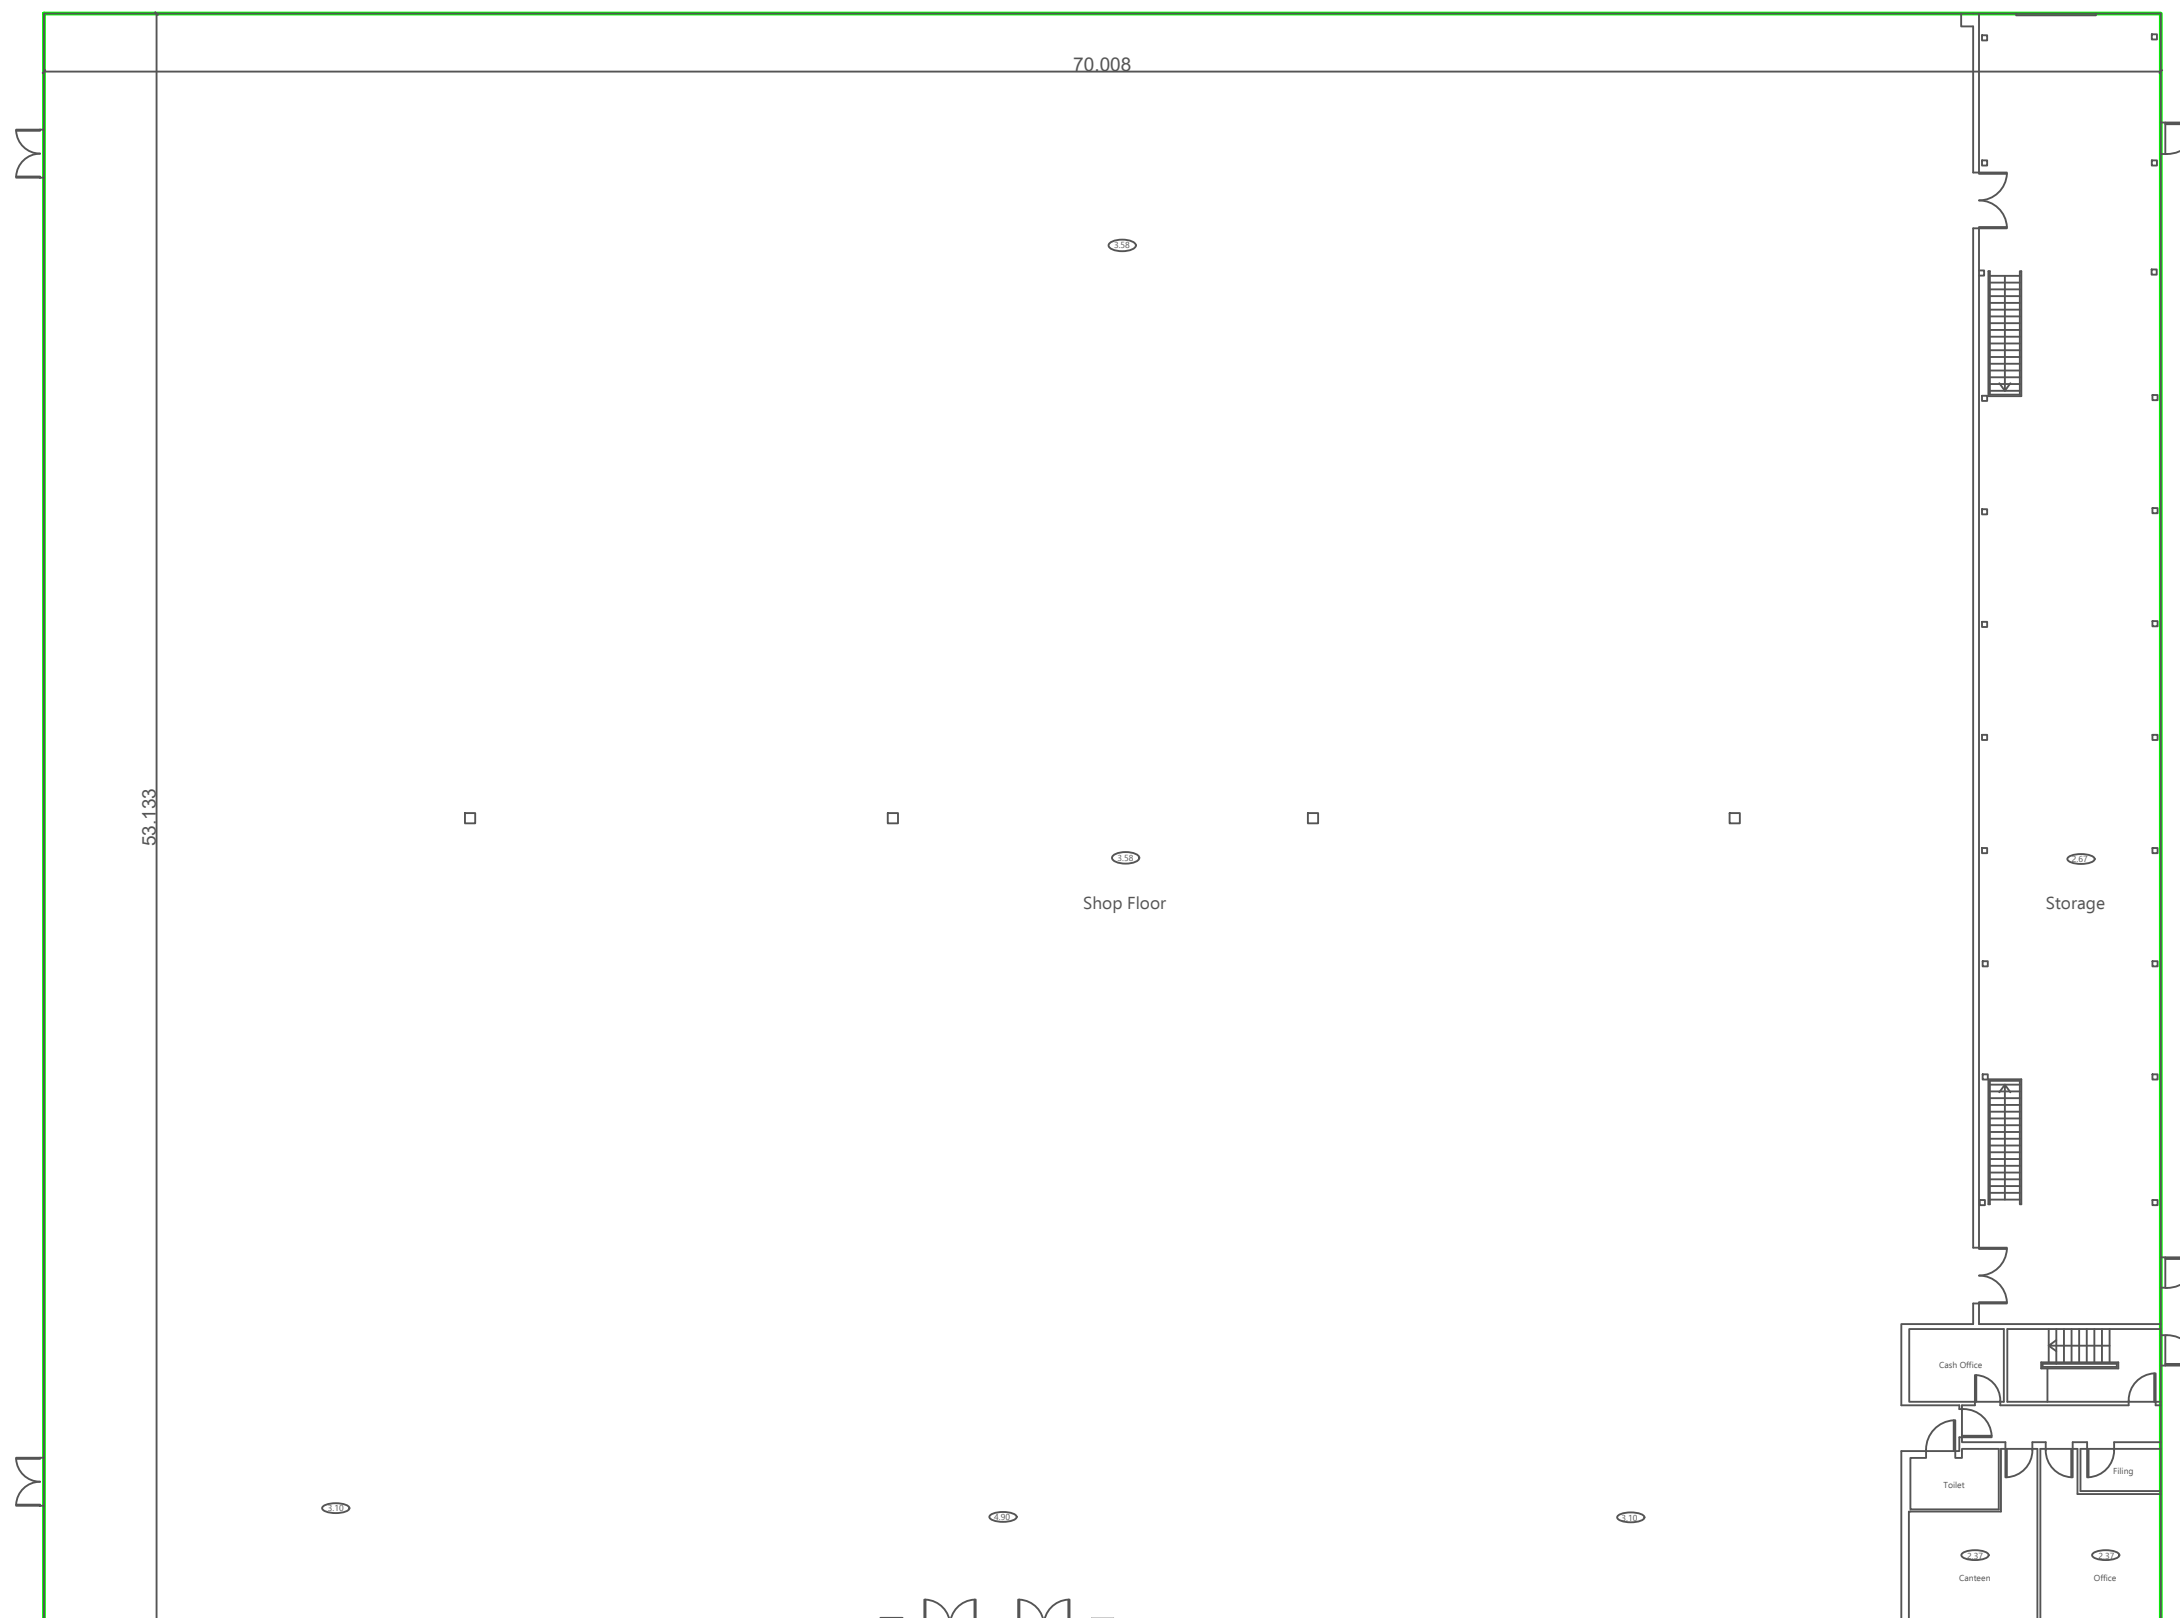

Ground Floor

Floor to Suspended Ceiling Height

1:250

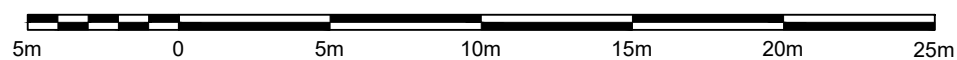

#### Notes:

- Dimensions are measured in meters and areas converted from m<sup>2</sup> to ft<sup>2</sup> using a factor of 10.764.
- All dimensions should be checked on site prior to construction.
- Hatching indicates inaccessible areas where a professional estimated has been made.
- Assumed wall lines are shown as dashed.
- Heights are measured from floor to suspended ceiling.

SITE:	Matalan, 7 Seven Stiles Ave, Newport NP19 4TX	Revision	001	PROJECT NO.	040	DATE.	28/07/2022
TITLE:	Ground Floor	SCALE.	1:250@A3	DRAWN.	DE	CHECKED.	AH




9 Bartle House  
Manchester  
M2 3WQ  
[robertsonelliott.co.uk](http://robertsonelliott.co.uk)