
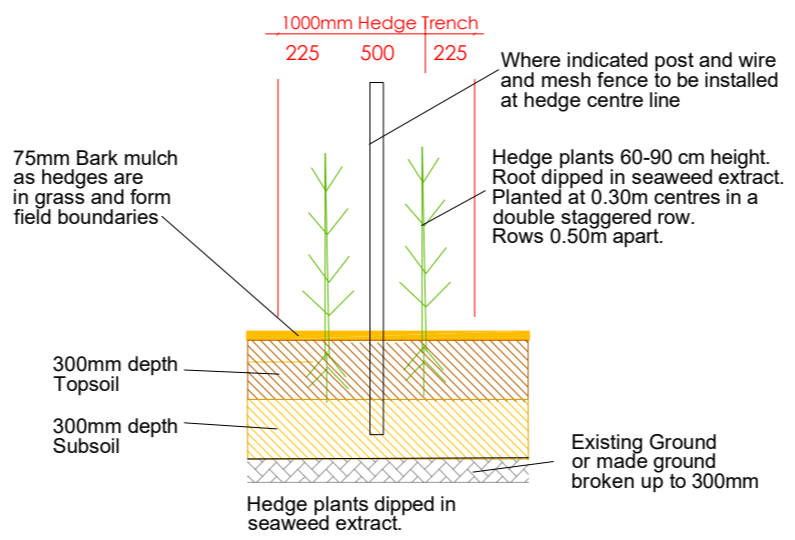



Tree Pits 1500 x1500mm

EXTRA HEAVY STANDARD & ADVANCED NURSERY STANDARD

NOTE where trees are located in the planting beds it will be a slate mulch.

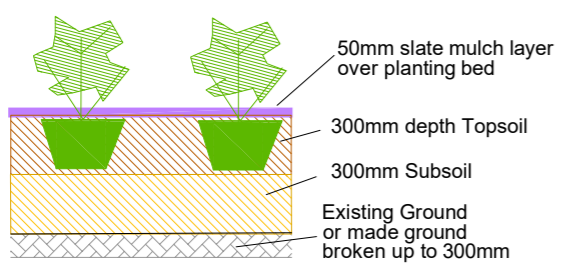


NATIVE HEDGEROW 2 WITH CENTRAL FENCE

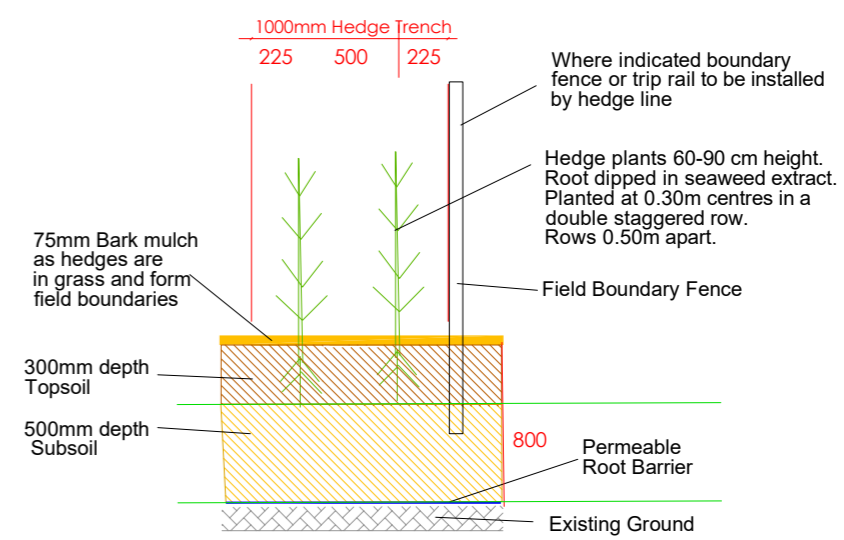


NATIVE HEDGEROW 1 & 3 OVER EASEMENT

NOTE where hedge over easement permeable root barrier to be used

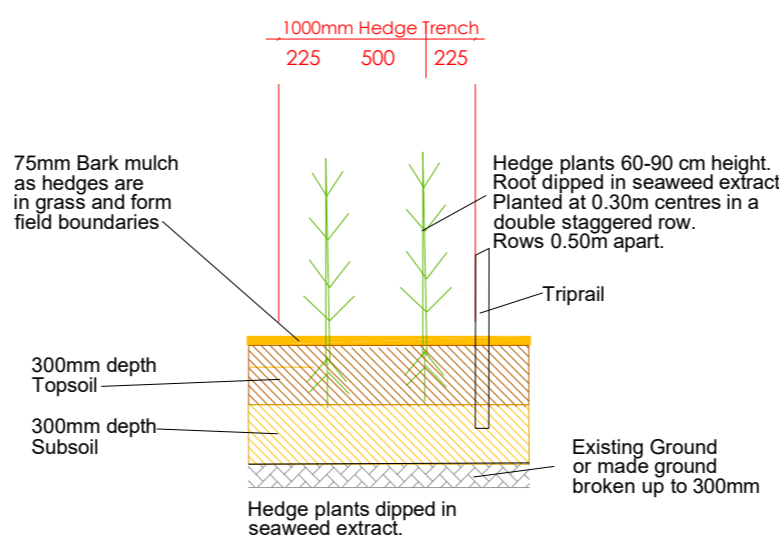


NATIVE HEDGEROW 4 & 5 WITH TRIPRAIL AT SIDE

NOTE 50mm slate mulch layer over hedge trench for short section where Hedge 5 is within planting bed

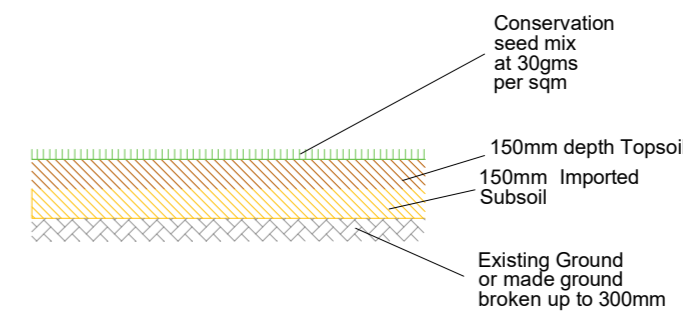

AMENITY GRASS AREAS

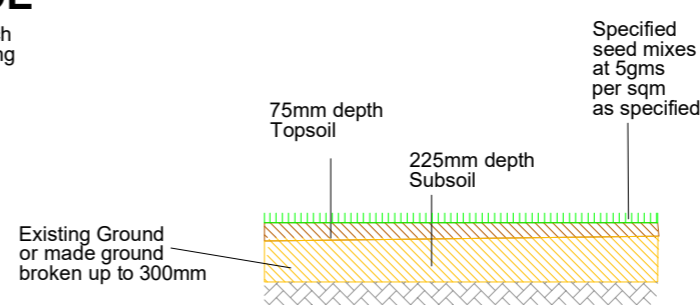

MEADOW GRASS AREAS

NOTE if ground area undisturbed seeding over existing ground

Corscadden Associates
77 Fairleigh Road
Cardiff. CF11 9JW
Tel 07966 423074
email ca@corscaddenassociates.com

Project
CWMANN
Nr LAMPETER
SA48 8DR

Drawing Title
LANDSCAPE GENERAL SECTIONS

Scale 1:500 at A2 Date 26 Sept 2024

Drawing No
173 CA-2024- LMP-07 Rev A