


Matalan, Seven Stiles Avenue, Newport

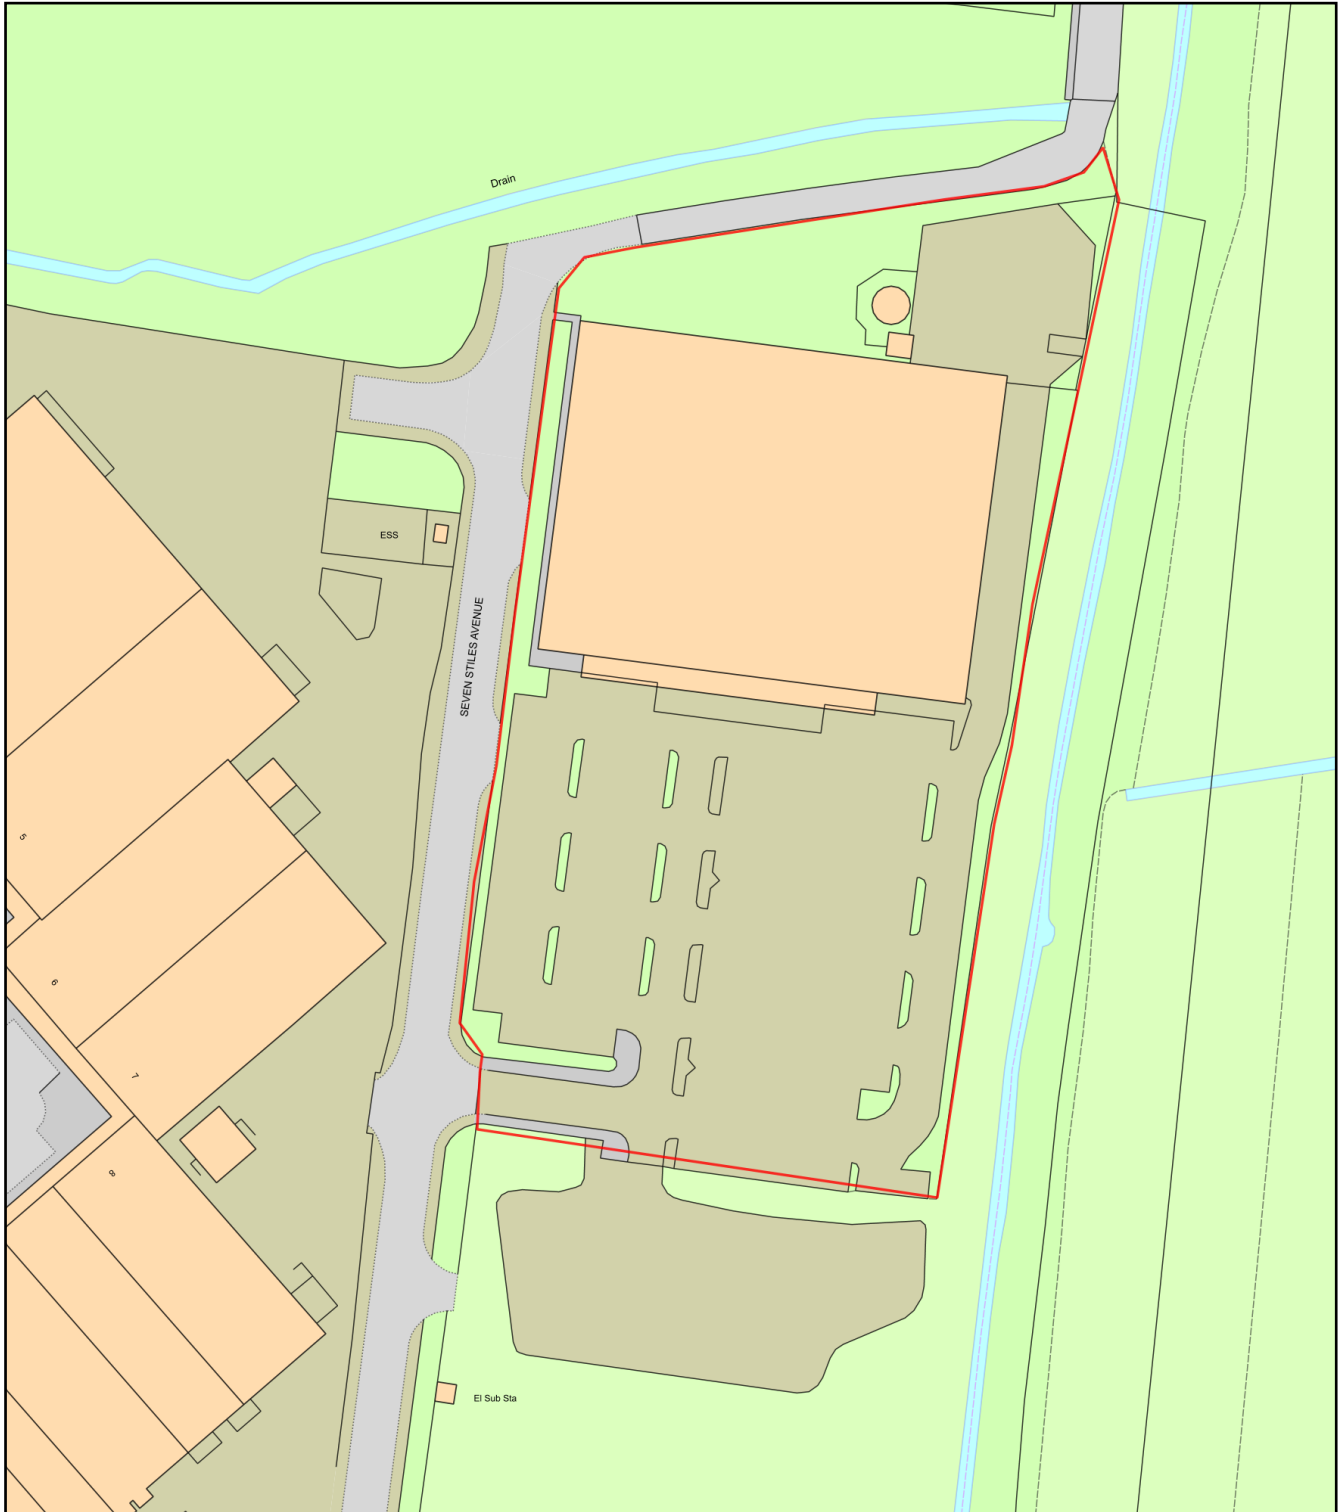

Plan Produced for: **Glenbrook CP Limited**

Date Produced: 14 Aug 2024

Plan Reference Number: TQRQM24227150347621

Scale: 1:1250 @ A4